


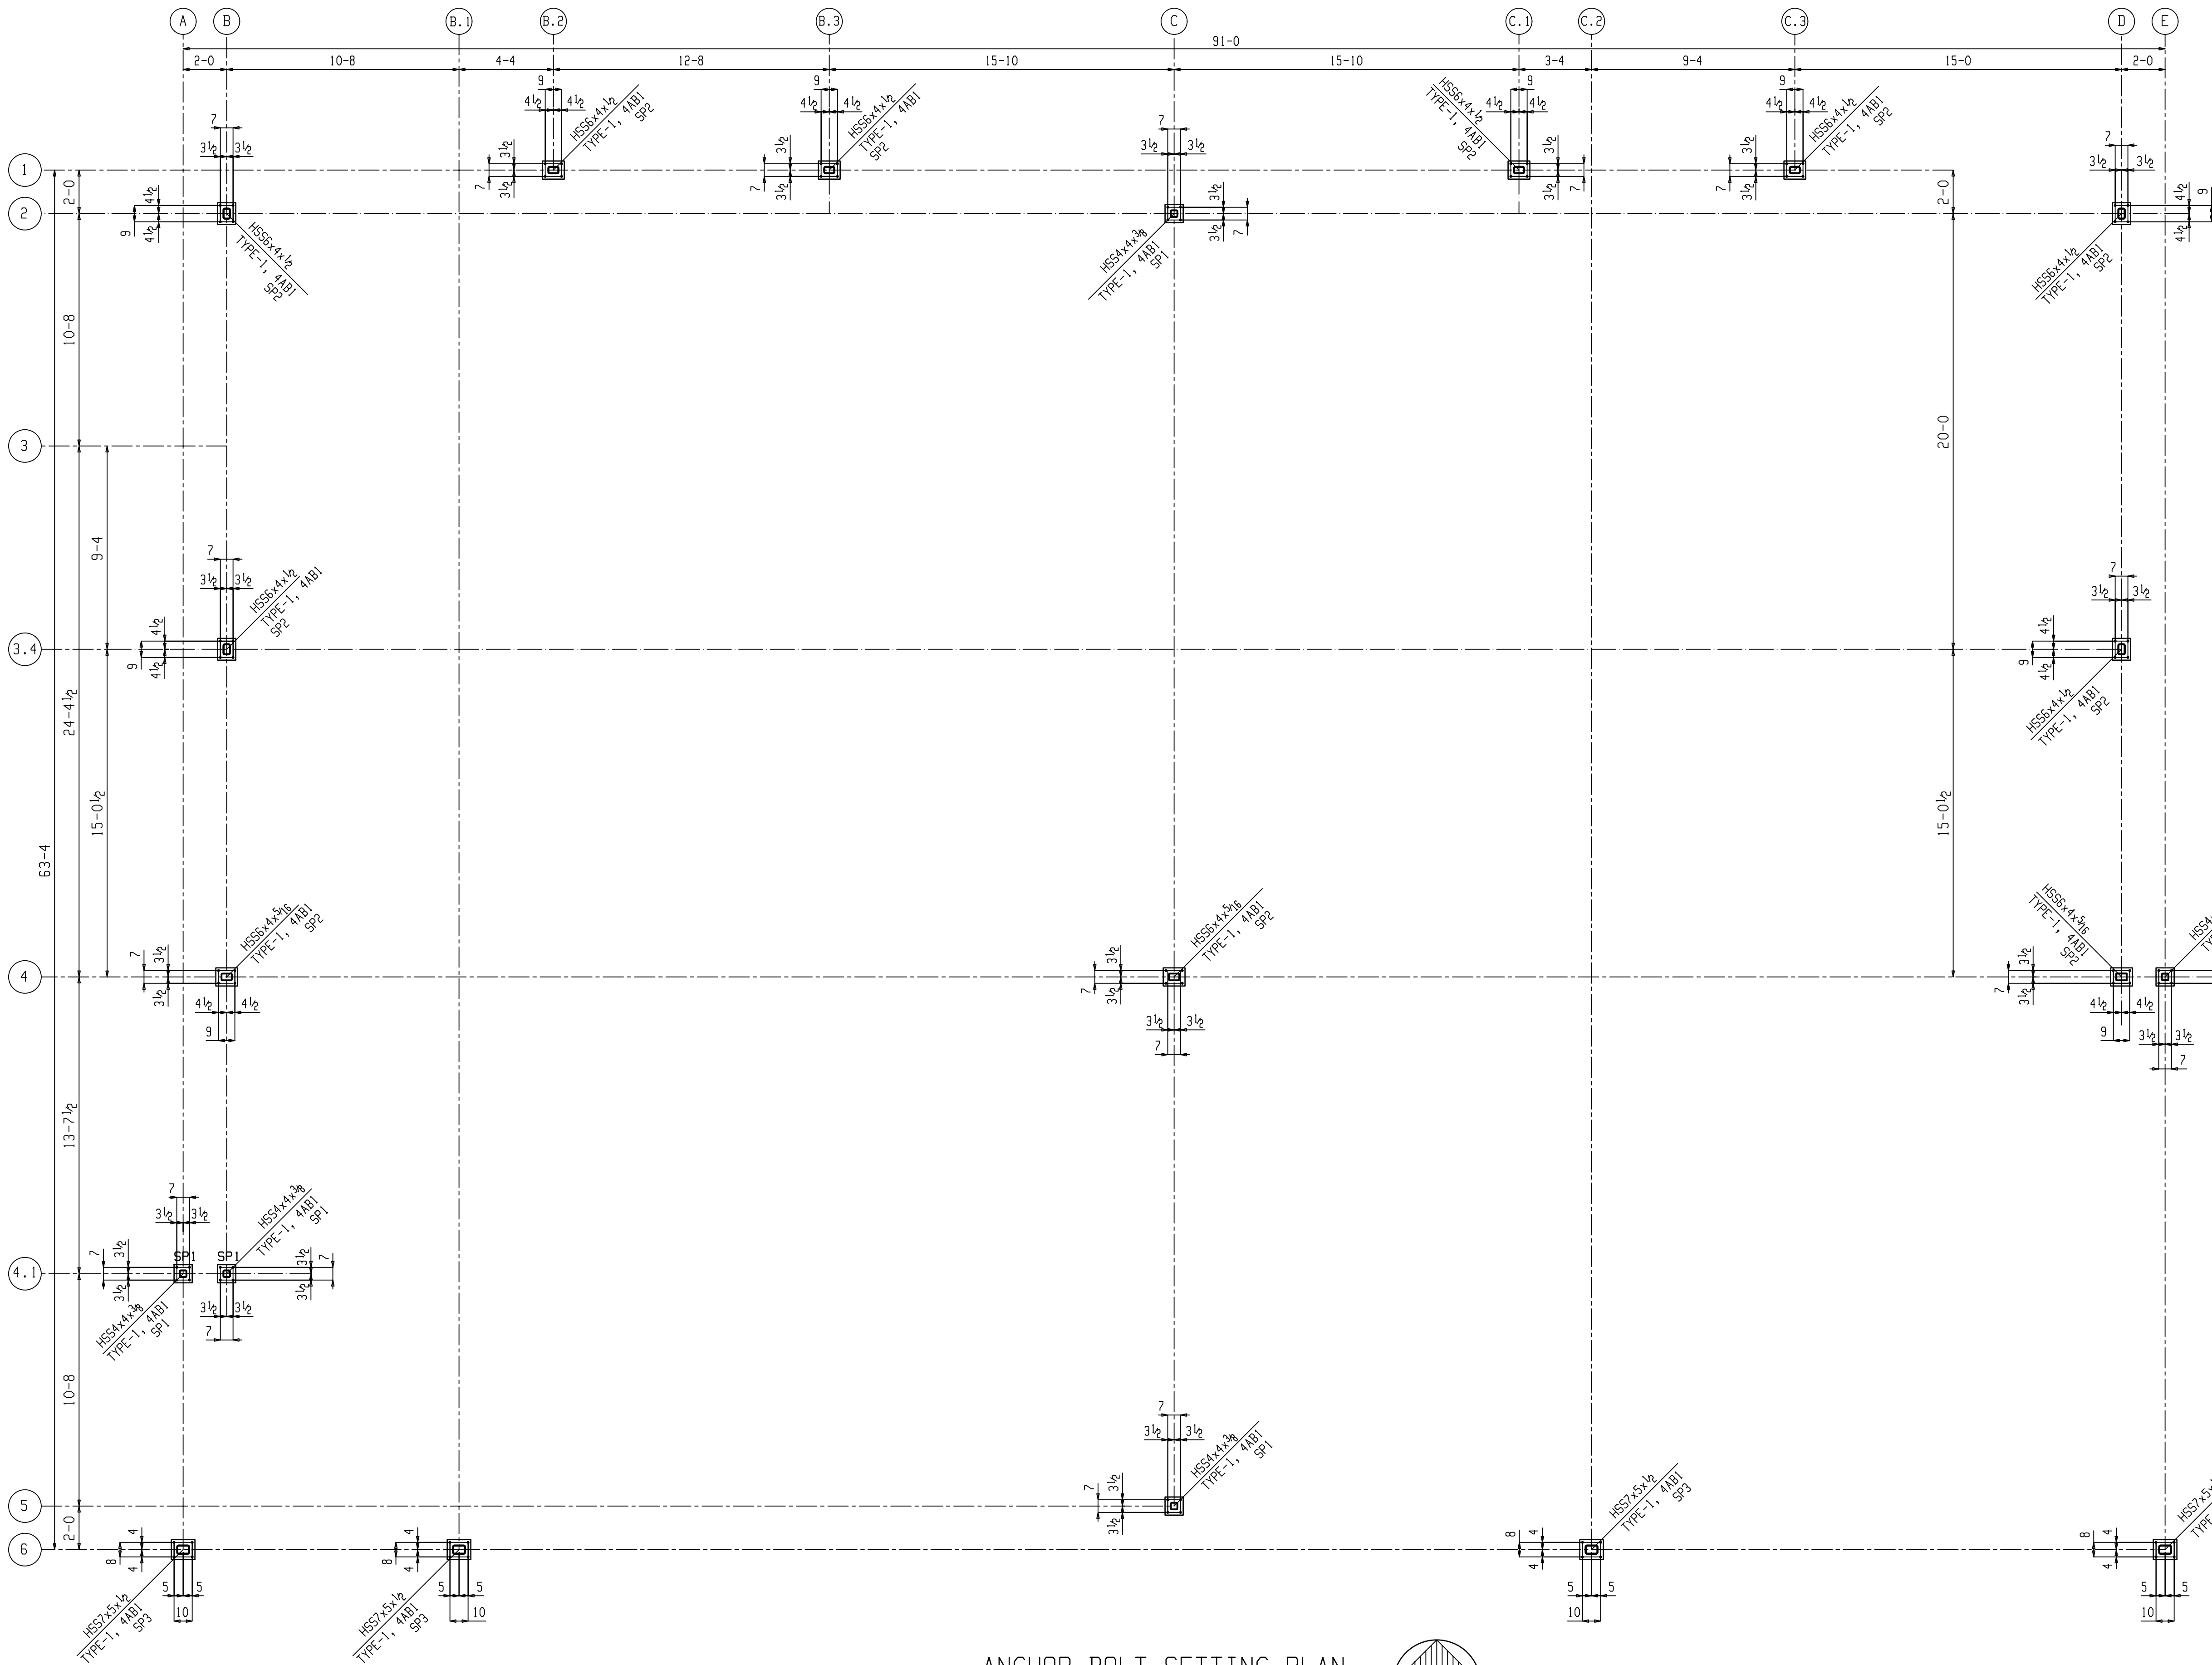


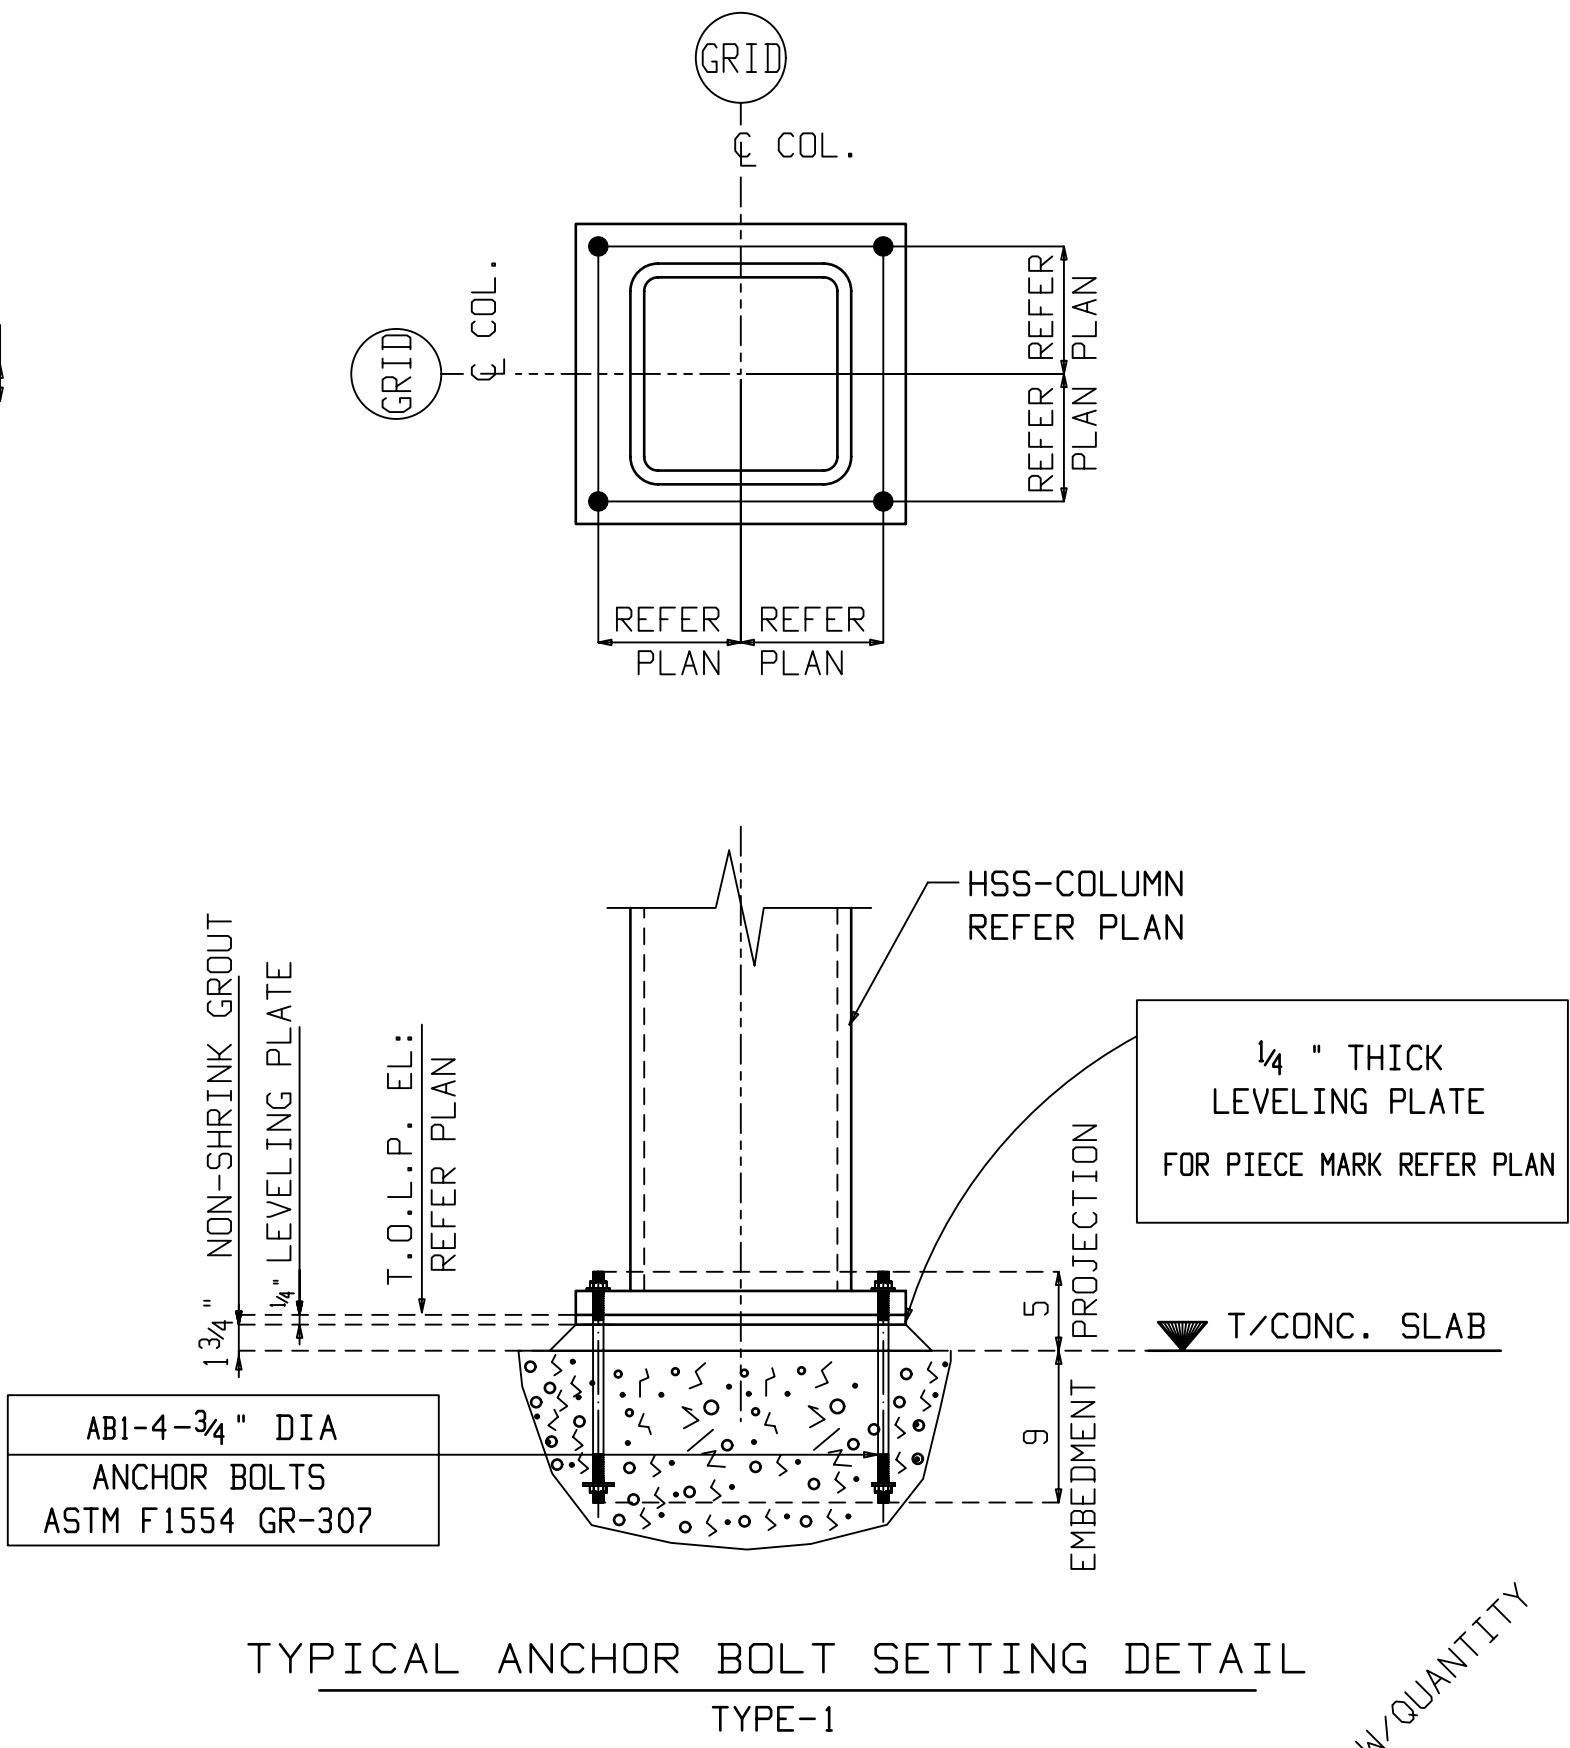

ANCHOR BOLT SETTING PLAN
TOP OF LEVELING PLATE EL: -0-6 (U.N.O)

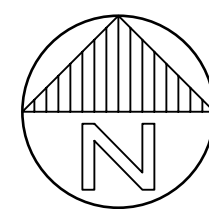

TYPICAL ANCHOR BOLT SETTING DETAIL
TYPE-1

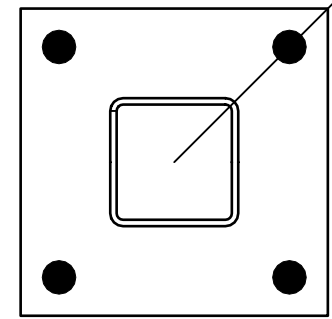

LEGEND

SECTION SIZE
SETTING TYPE, ANCHOR BOLT MARK WQUANTITY
LEVELING PLATE TYPE

△ B	05-05-15	PYK	ISSUED FOR FIELD USE
△ A	03-25-15	PYK	ISSUED FOR APPROVAL
REV	DATE	BY	DESCRIPTION

SAMPLE DRAWING

SHOPS OF KILDEER


ARCHITECT:		GEN. CONTR:	
DATE:03-24-2015	SCALE:	DRAWN BY:	CHECKED BY:
TITLE:ANCHOR BOLT SETTING PLAN			
SHEET NO.AB1		JOB NO.	

- MATERIAL:
1. ASTM A36 - TYP. U.N.O.
 2. TUBES - ASTM 500 GRADE B
 3. WIDE FLANGE BEAMS - ASTM A992
 4. WELD ELECTRODES - E70XX


FINISH:ONE COAT SHOP PRIMER

FIELD BOLTS: 3/4 DIA A325 U.N.O

OPEN HOLES: 1 3/16 DIA U.N.O

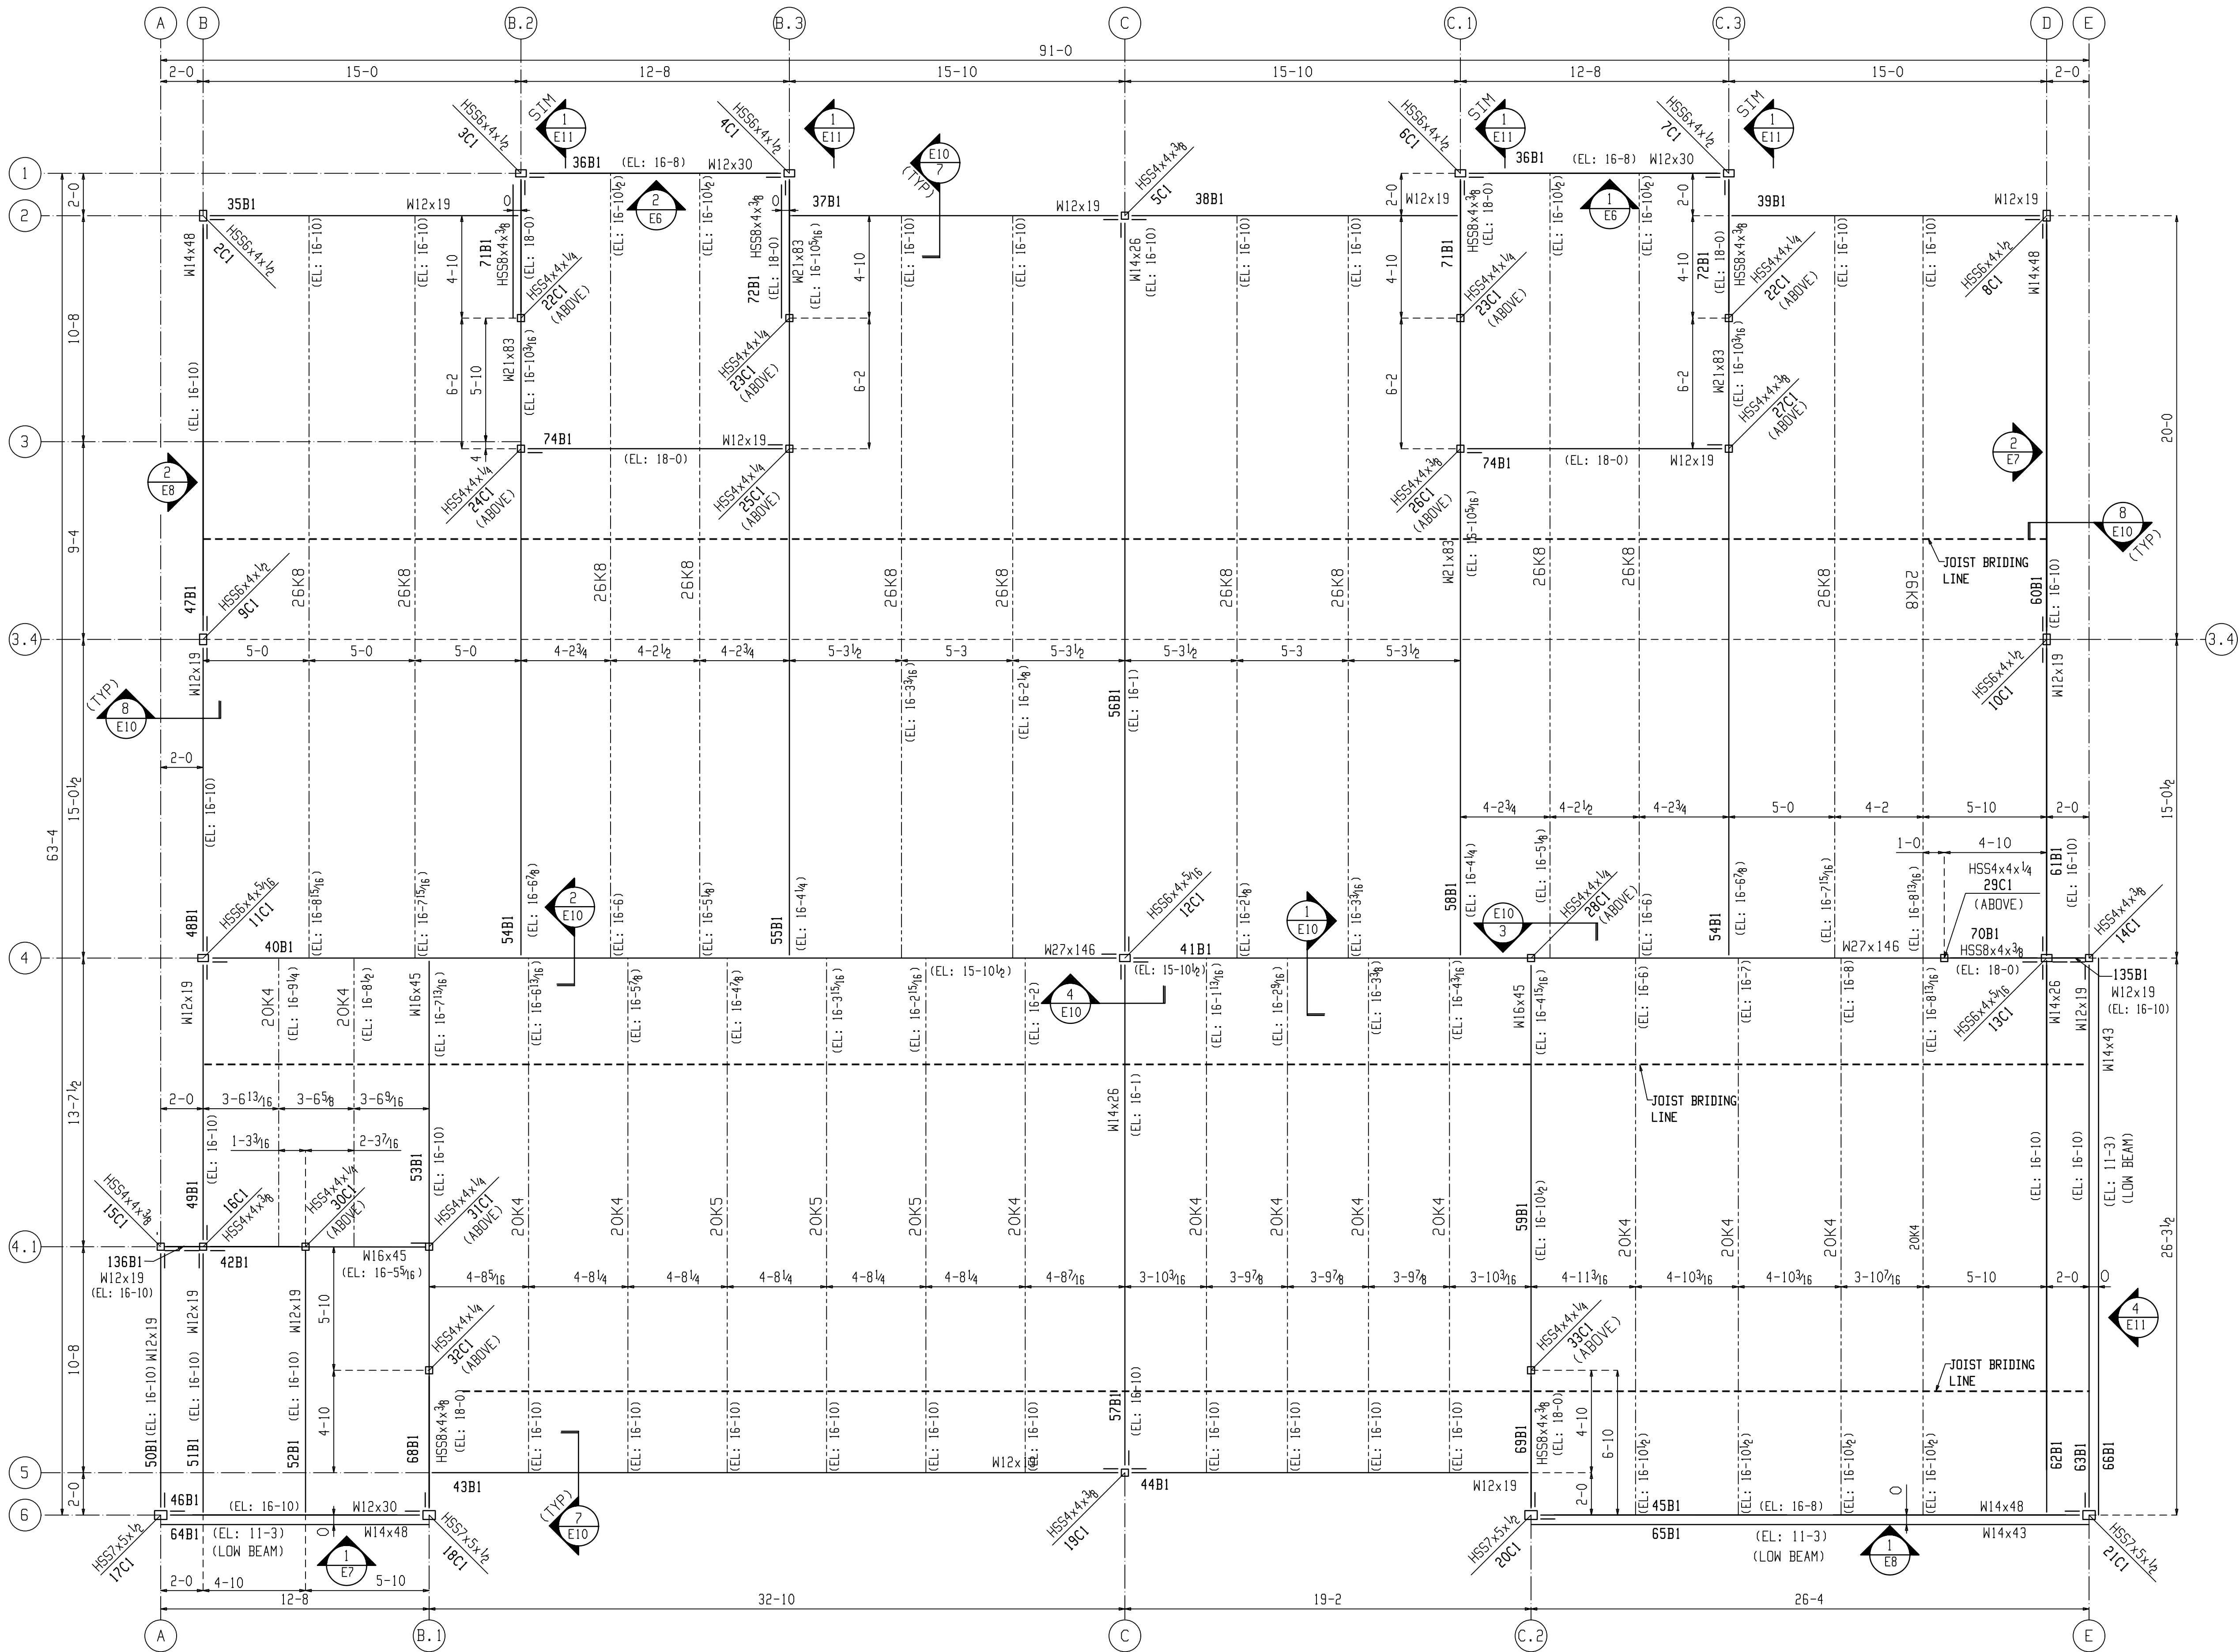

ROOF FRAMING PLAN
TOP OF STEEL EL: 16-7 1/2 (U.N.O.)

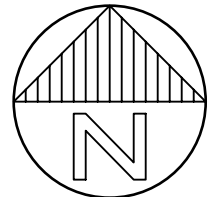

- MATERIAL:
- 1. ASTM A36 - TYP. U.N.O.
 - 2. TUBES - ASTM 500 GRADE B
 - 3. WIDE FLANGE BEAMS - ASTM A992
 - 4. WELD ELECTRODES - E70XX

FINISH: ONE COAT SHOP PRIMER

FIELD BOLTS: 3/4 DIA A325 U.N.O


OPEN HOLES: 1 1/16 DIA U.N.O

	05-05-15	PYK	ISSUED FOR FIELD USE
	03-25-15	PYK	ISSUED FOR APPROVAL
REV	DATE	BY	DESCRIPTION

SAMPLE DRAWING


SHOPS OF KILDEER

ARCHITECT:		GEN. CONTR:	
DATE:	SCALE:	DRAWN BY:	CHECKED BY:
TITLE: ROOF FRAMING PLAN			
SHEET NO. E1		JOB NO.	

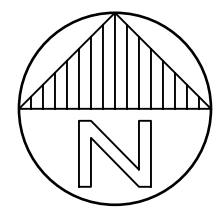

FINISH: ONE COAT SHOP PRIMER
FIELD BOLTS: $\frac{3}{4}$ DIA A325 U.N.O
OPEN HOLES: $\frac{13}{16}$ DIA U.N.O



	05-05-15	PYK	ISSUED FOR FIELD USE
	03-25-15	PYK	ISSUED FOR APPROVAL
REV	DATE	BY	DESCRIPTION
SAMPLE DRAWING			
SHOPS OF KILDEER			
ARCHITECT:			GEN. CONTR:
DATE:	SCALE:	DRAWN BY:	CHECKED BY:
TITLE: UPPER ROOF FRAMING PLAN			
SHEET NO.E2			JOB NO.

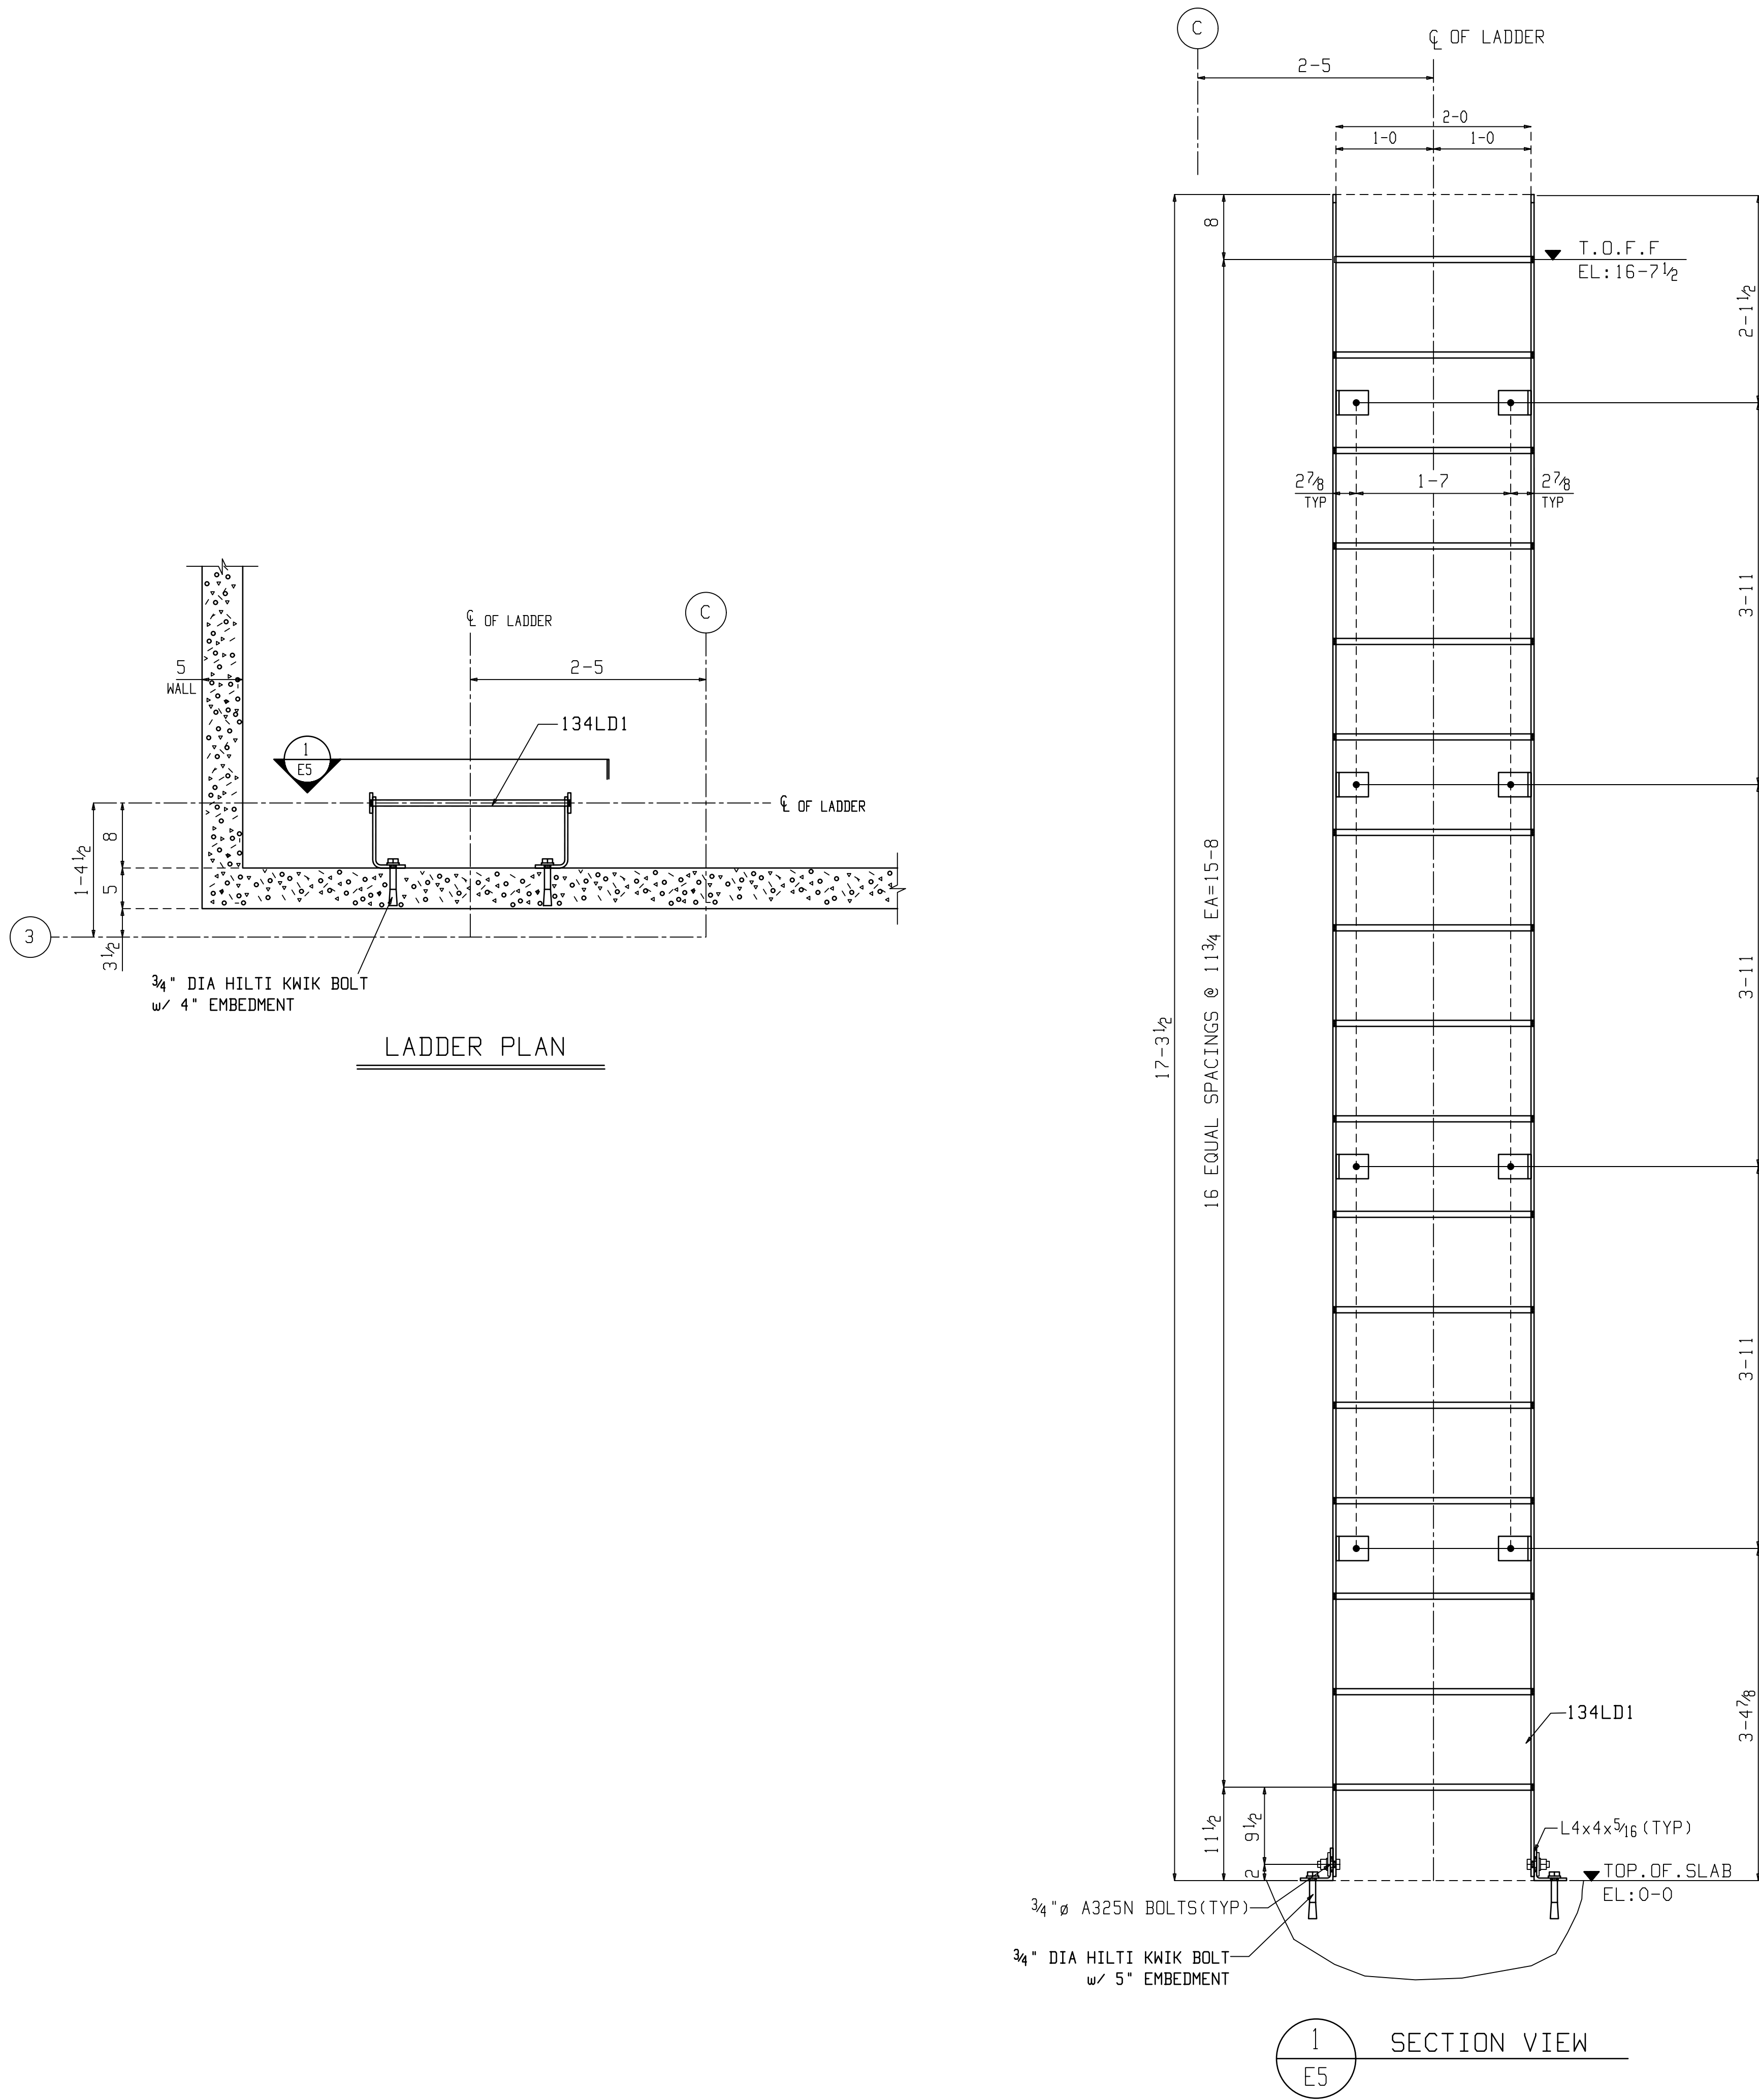

- MATERIAL:
- 1. ASTM A36 - TYP. U.N.O.
 - 2. TUBES - ASTM 500 GRADE B
 - 3. WIDE FLANGE BEAMS - ASTM A992
 - 4. WELD ELECTRODES - E70XX

FINISH:ONE COAT SHOP PRIMER	TITLE: LADDER PLAN & SECTION VIEWS		
FIELD BOLTS: 3/4 DIA A325 U.N.O			
OPEN HOLES: 13/16 DIA U.N.O	SHEET NO.E5		JOB NO.

B	05-05-15	PYK	ISSUED FOR FIELD USE
A	03-25-15	PYK	ISSUED FOR APPROVAL
REV	DATE	BY	DESCRIPTION
SAMPLE DRAWING			
SHOPS OF KILDEER			
ARCHITECT: ETHOS WORKSHOP		GEN. CONTR:	
DATE:	SCALE:	DRAWN BY:	CHECKED BY:
TITLE: LADDER PLAN & SECTION VIEWS			
SHEET NO.E5			JOB NO.

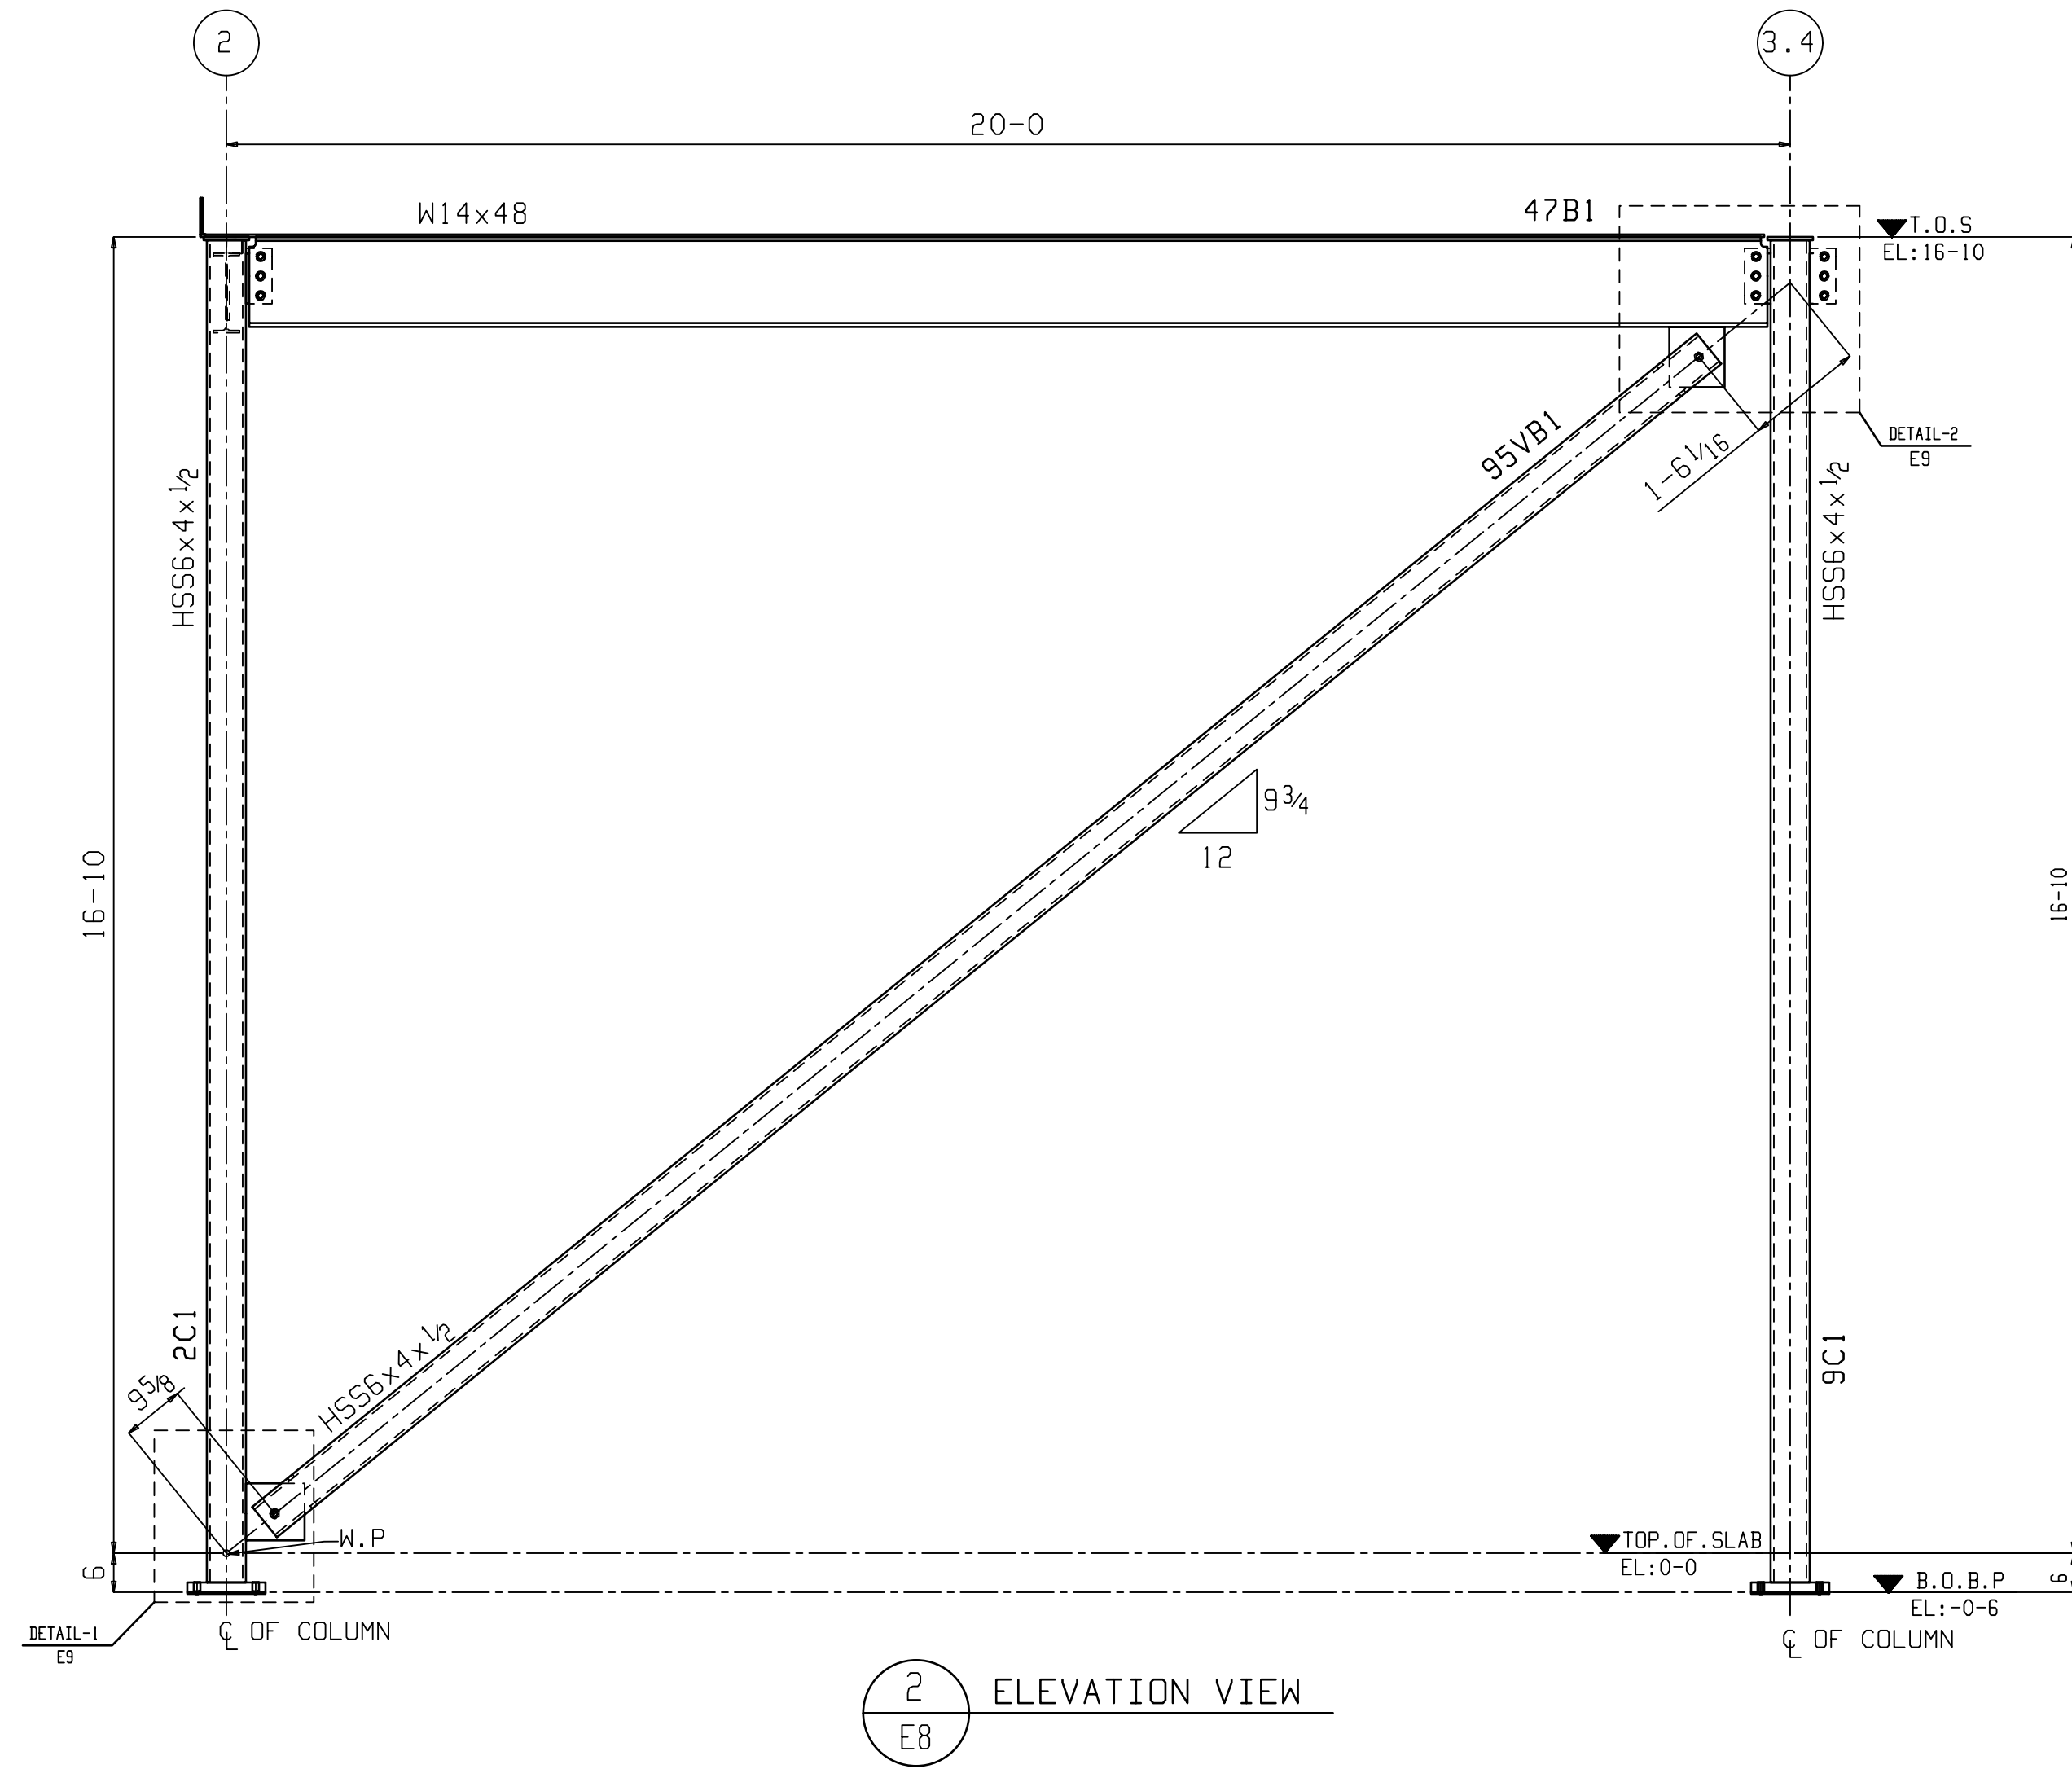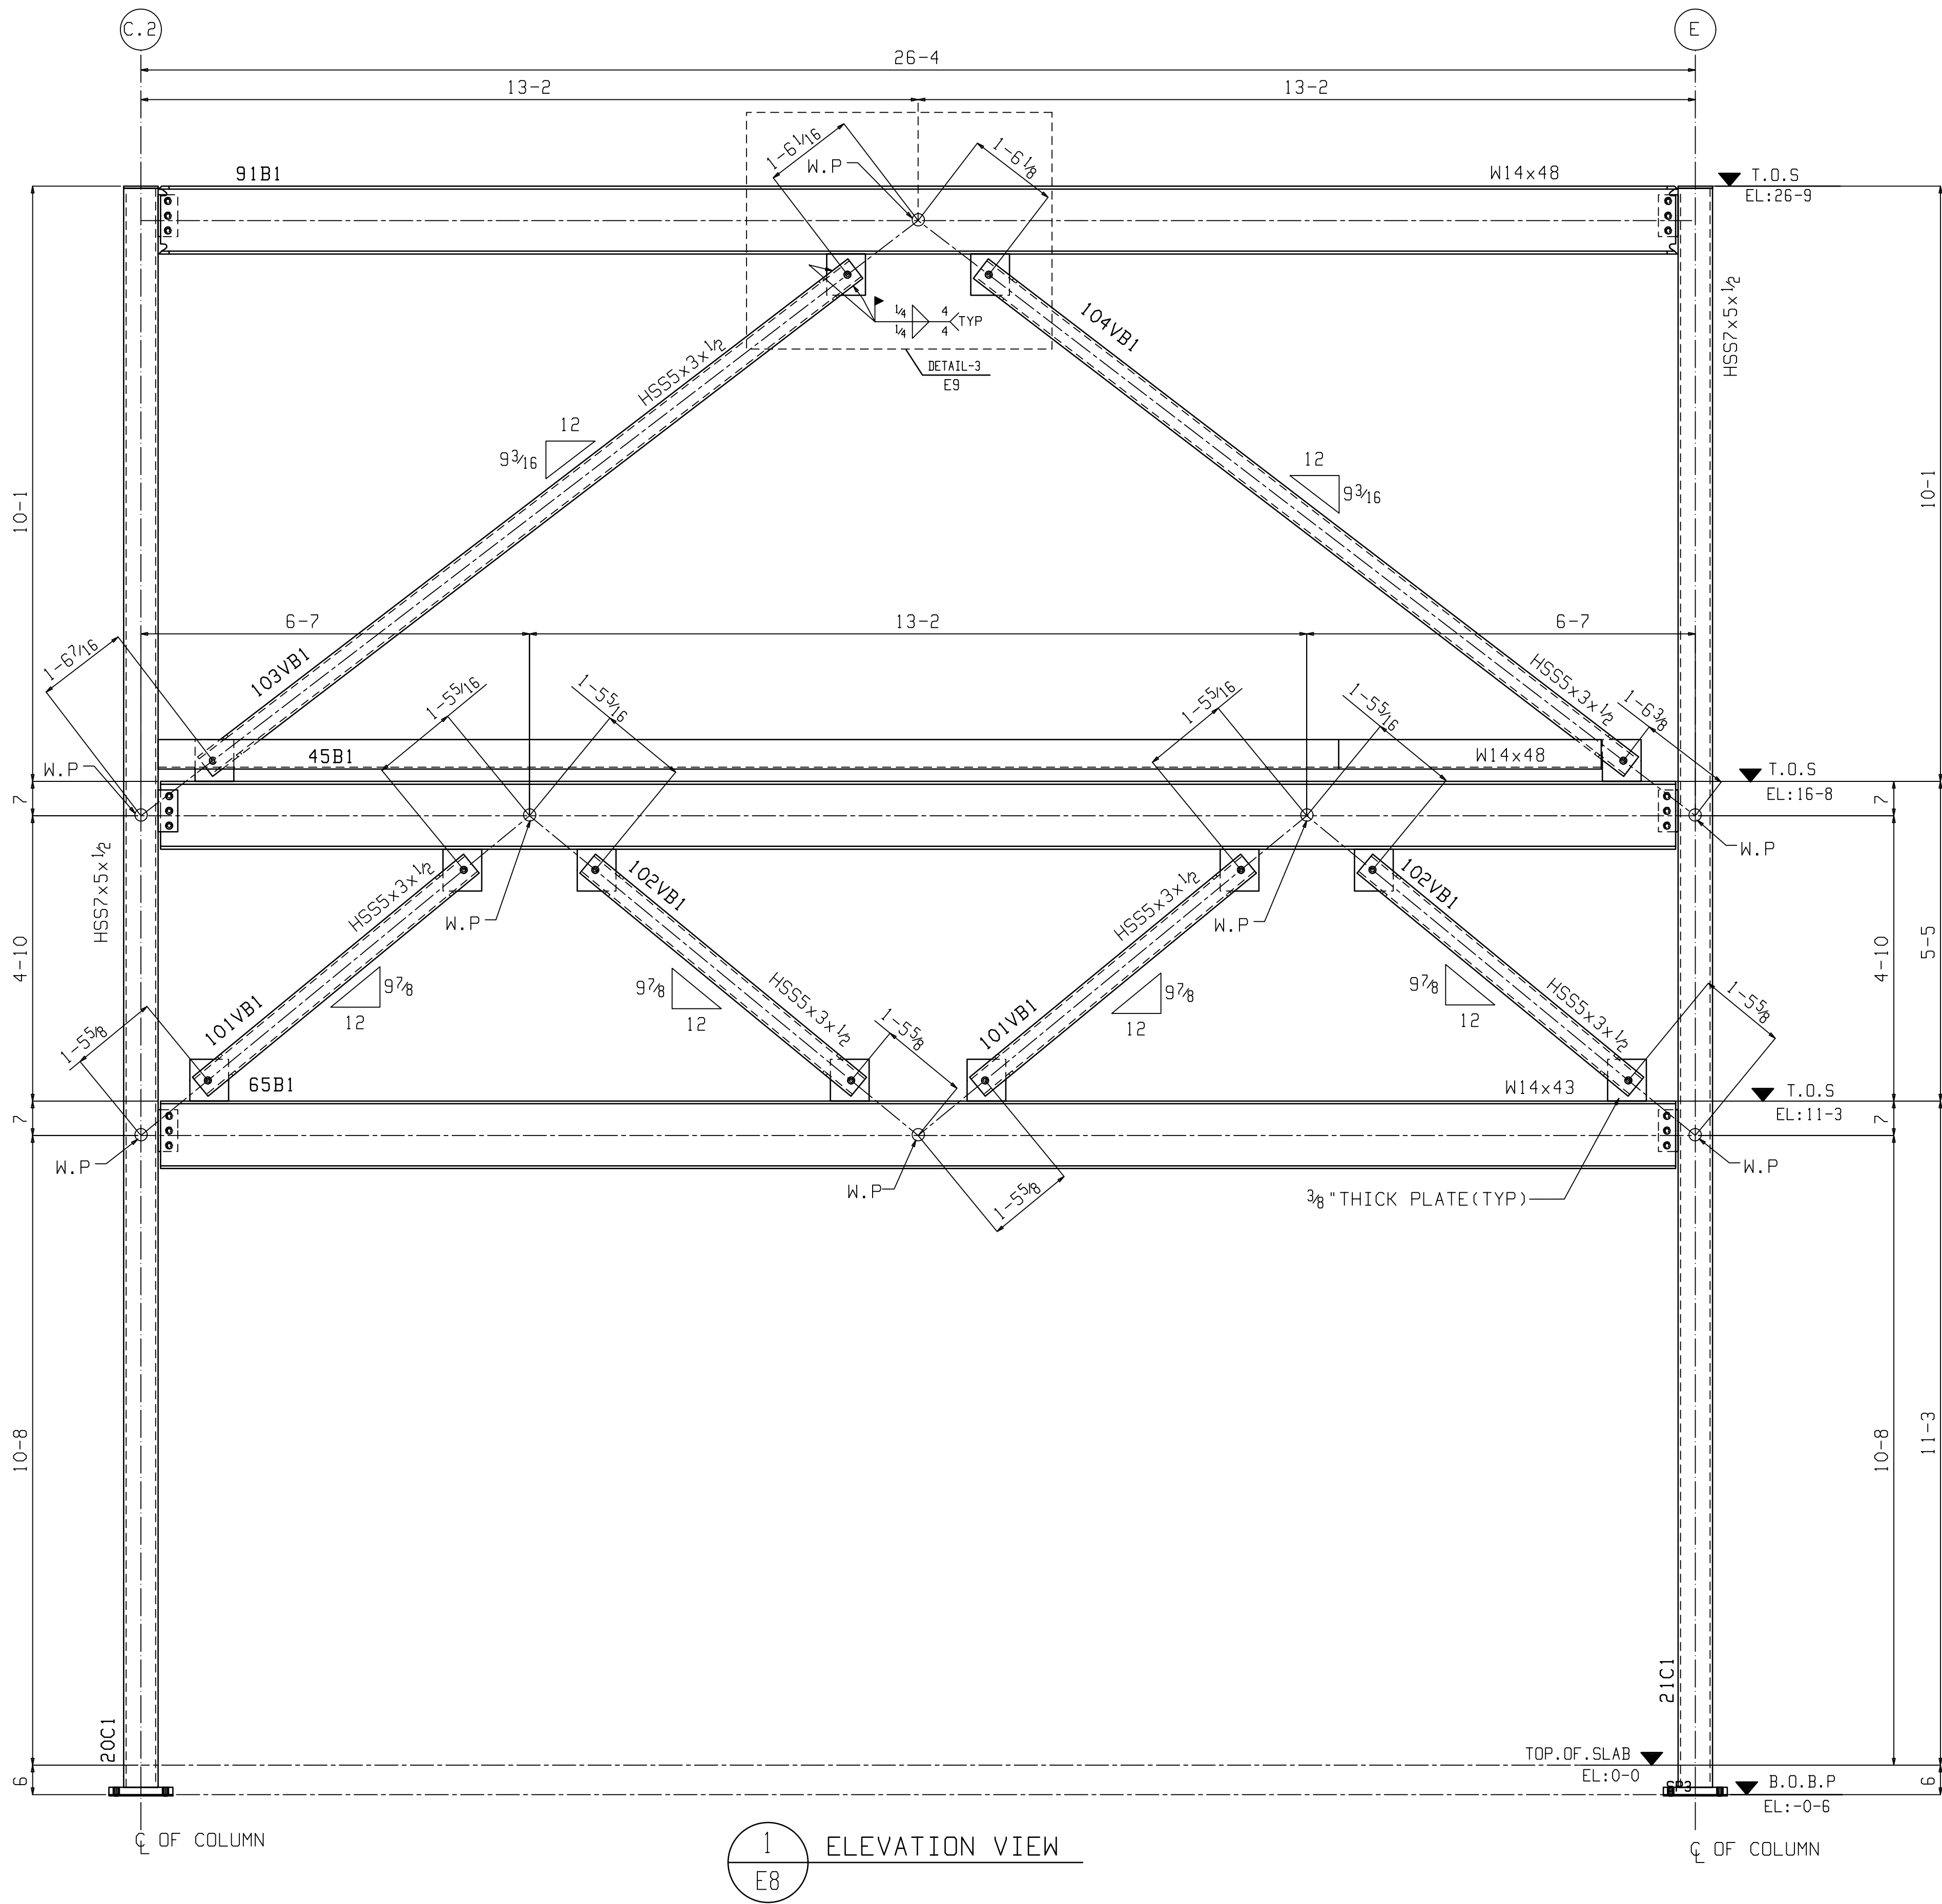


- MATERIAL:
1. ASTM A36 - TYP. U.N.O.
 2. TUBES - ASTM 500 GRADE B
 3. WIDE FLANGE BEAMS - ASTM A992
 4. WELD ELECTRODES - E70XX

FINISH: ONE COAT SHOP PRIMER


FIELD BOLTS: 3/4 DIA A325 U.N.O

OPEN HOLES: 1 3/16 DIA U.N.O


B	05-05-15	PYK	ISSUED FOR FIELD USE
A	03-25-15	PYK	ISSUED FOR APPROVAL
REV	DATE	BY	DESCRIPTION
SAMPLE DRAWING			
SHOPS OF KILDEER			
ARCHITECT:		GEN. CONTR:	
DATE:	SCALE:	DRAWN BY:	CHECKED BY:
TITLE: ELEVATION VIEWS			
SHEET NO. E8		JOB NO.	

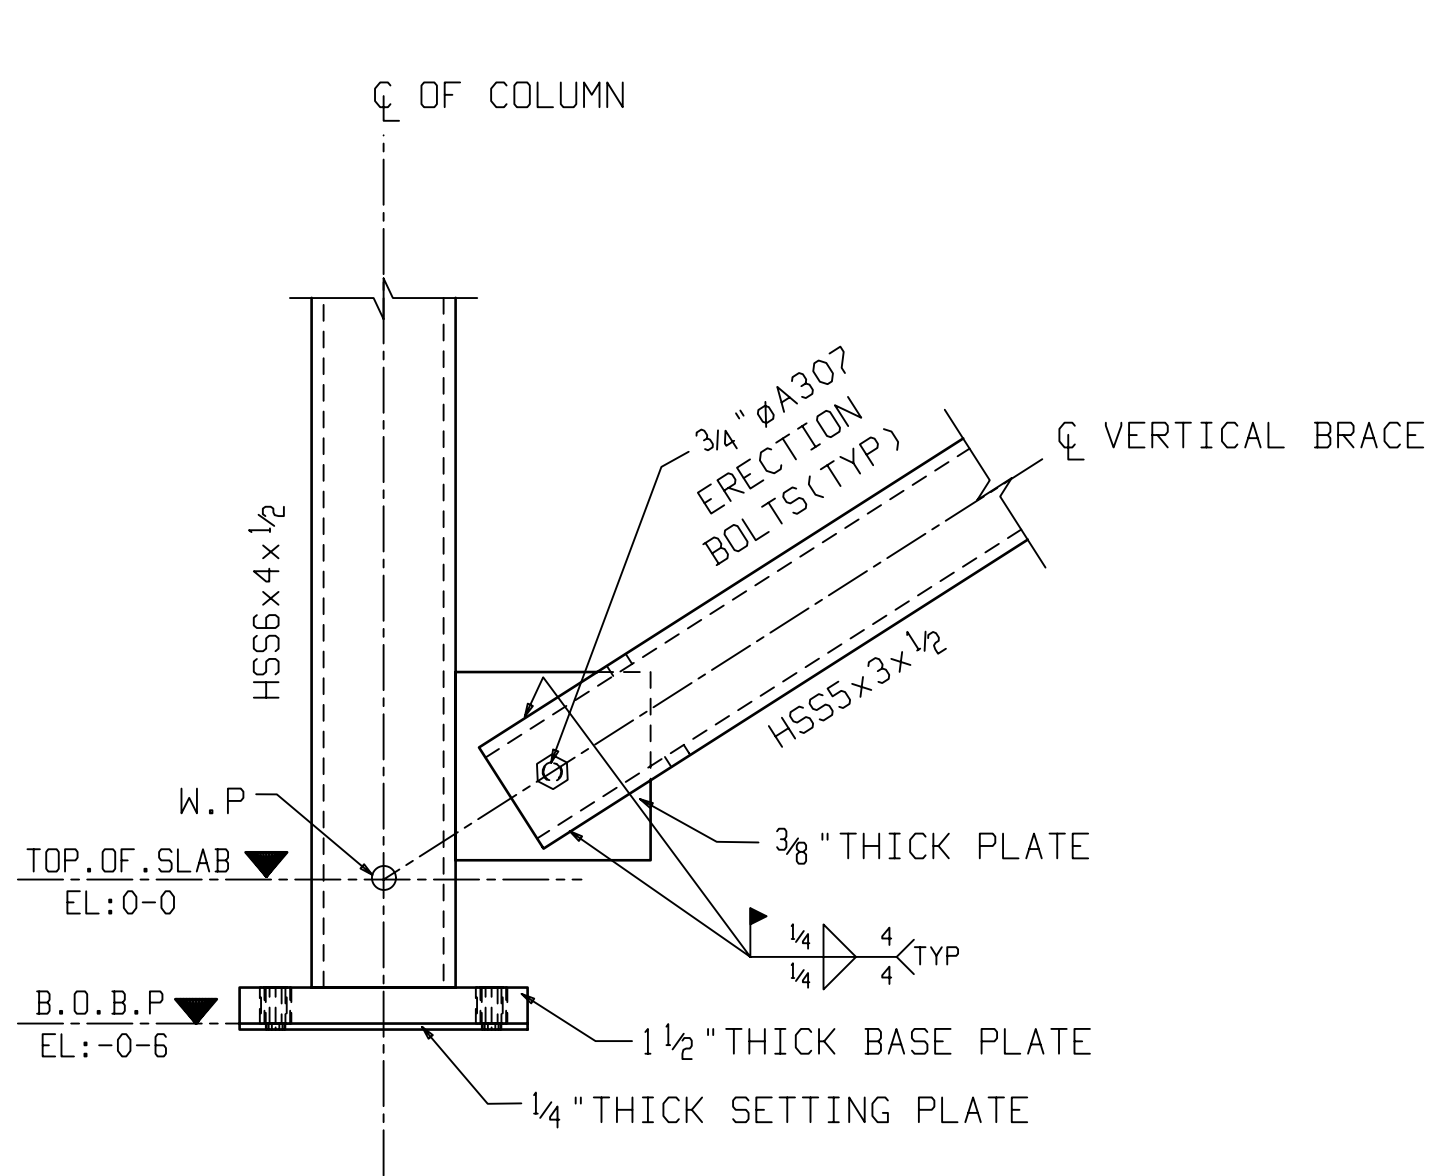


DETAIL-1
6/S2.2

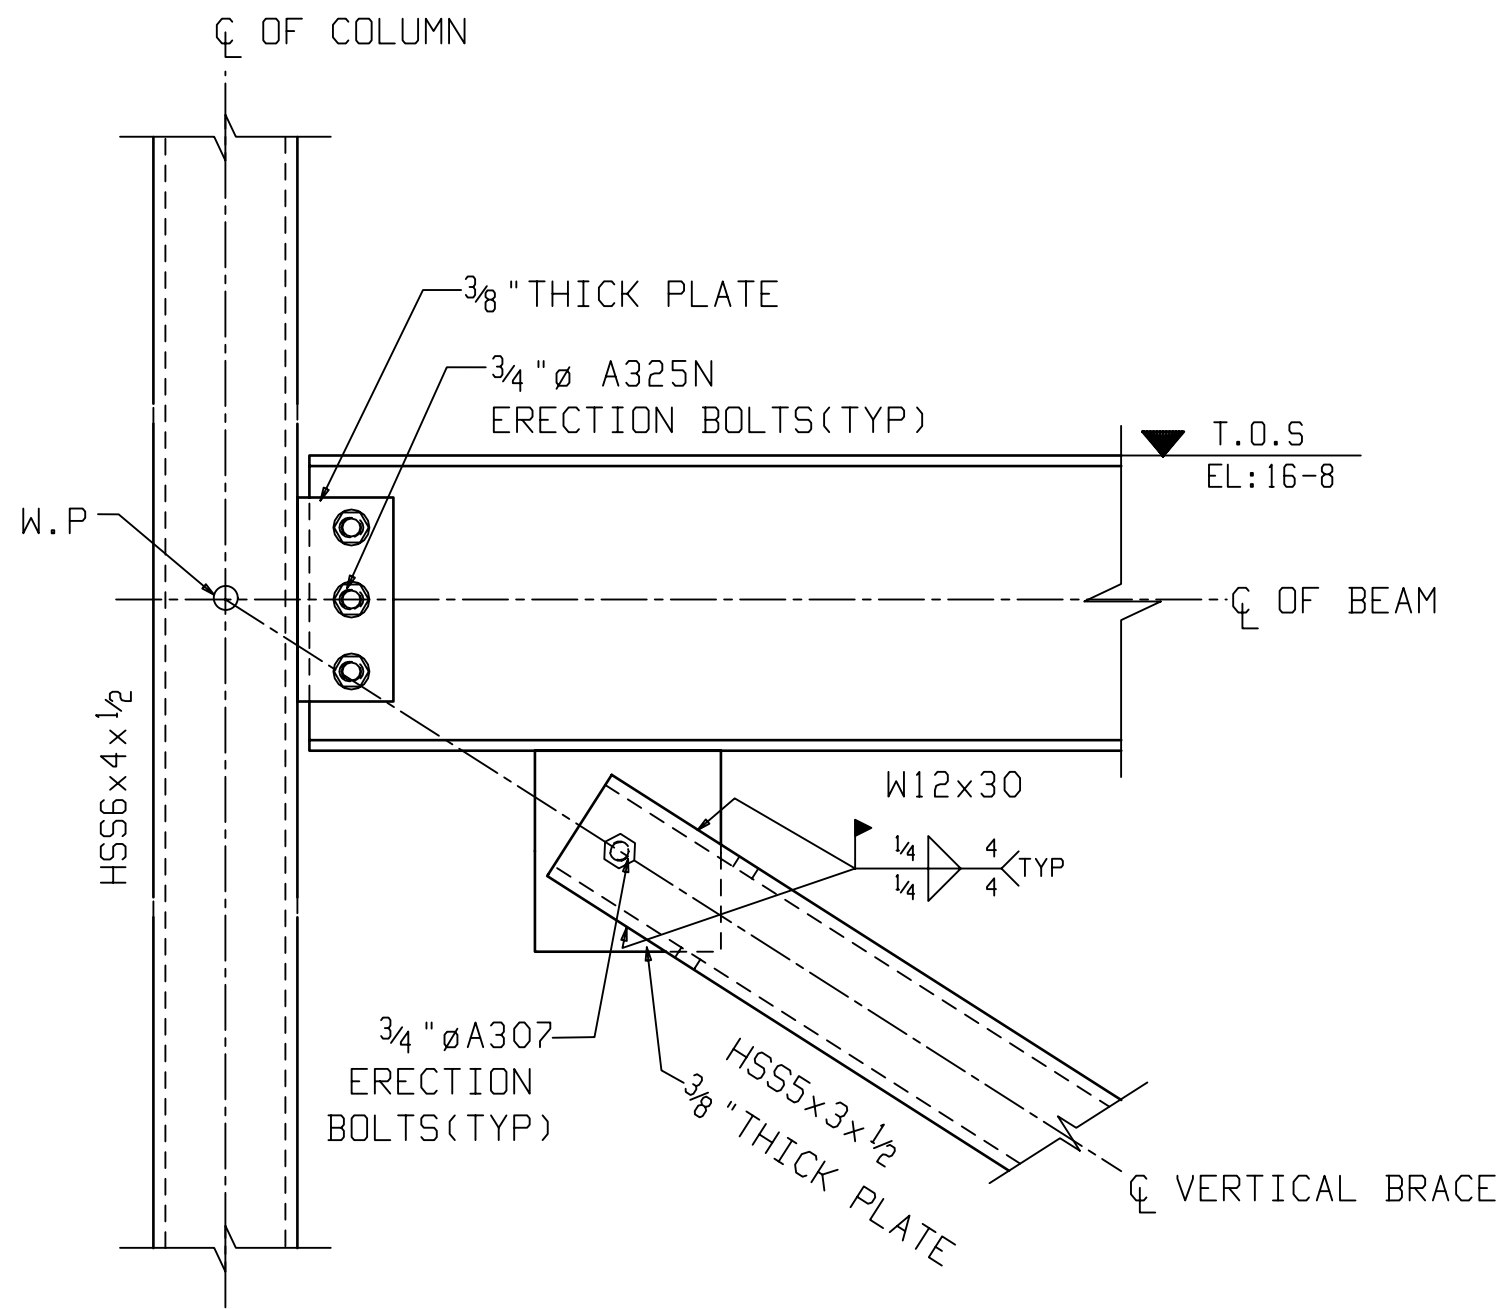


DETAIL-2
7/S2.2

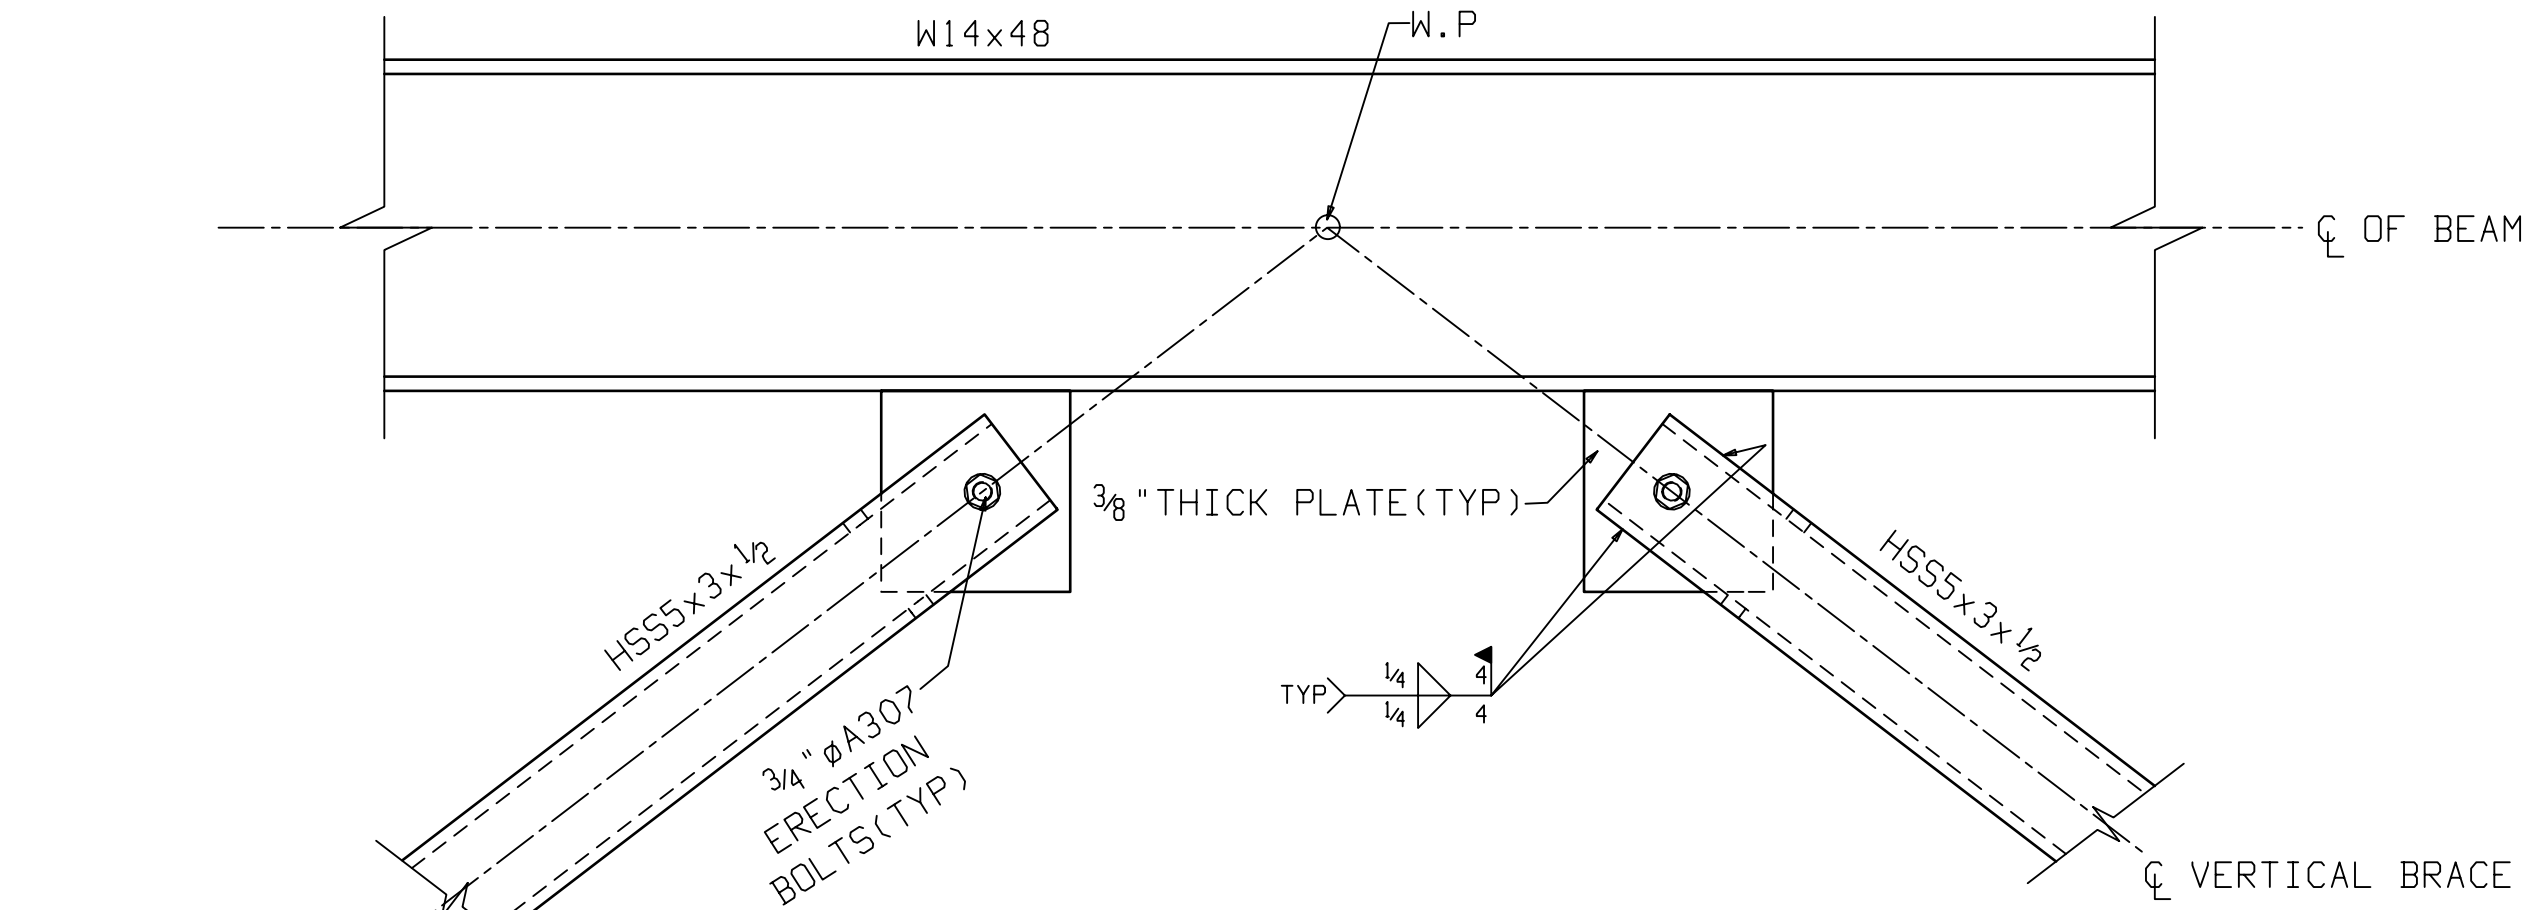

DETAIL-3
8/S2.2

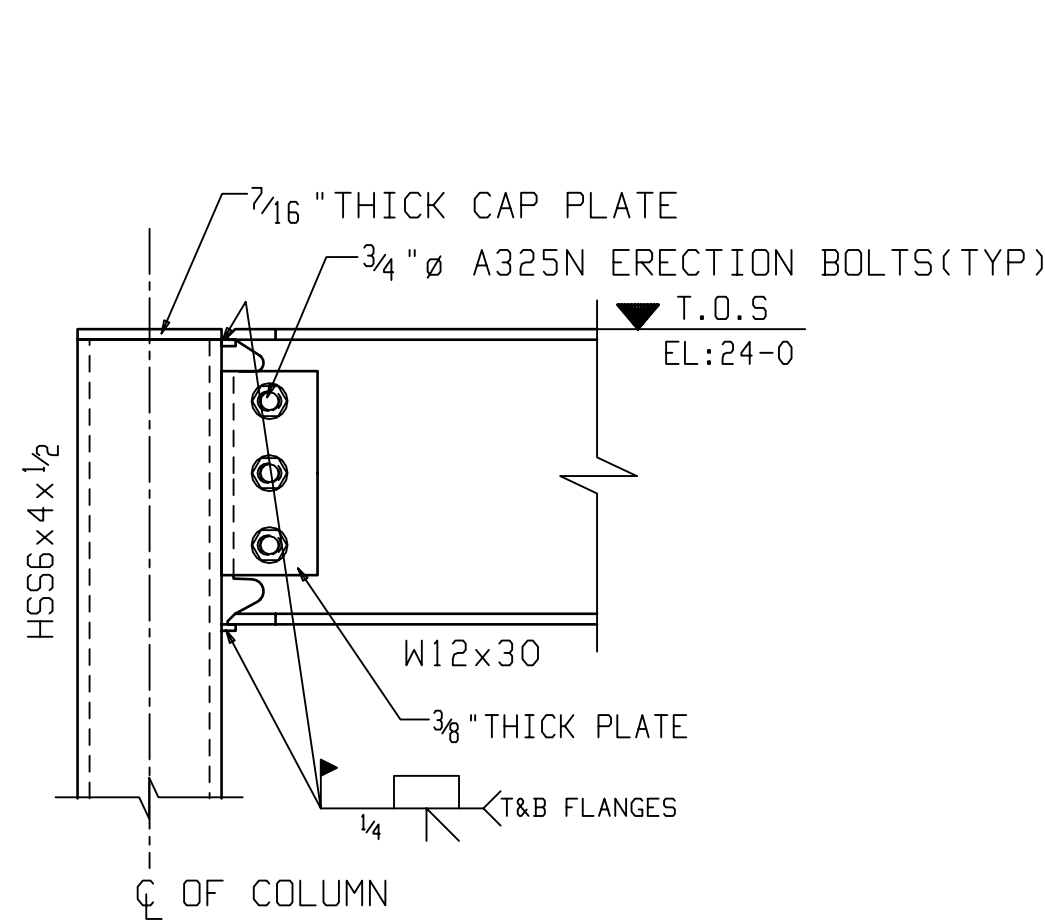

DETAIL-4
9/S2.2

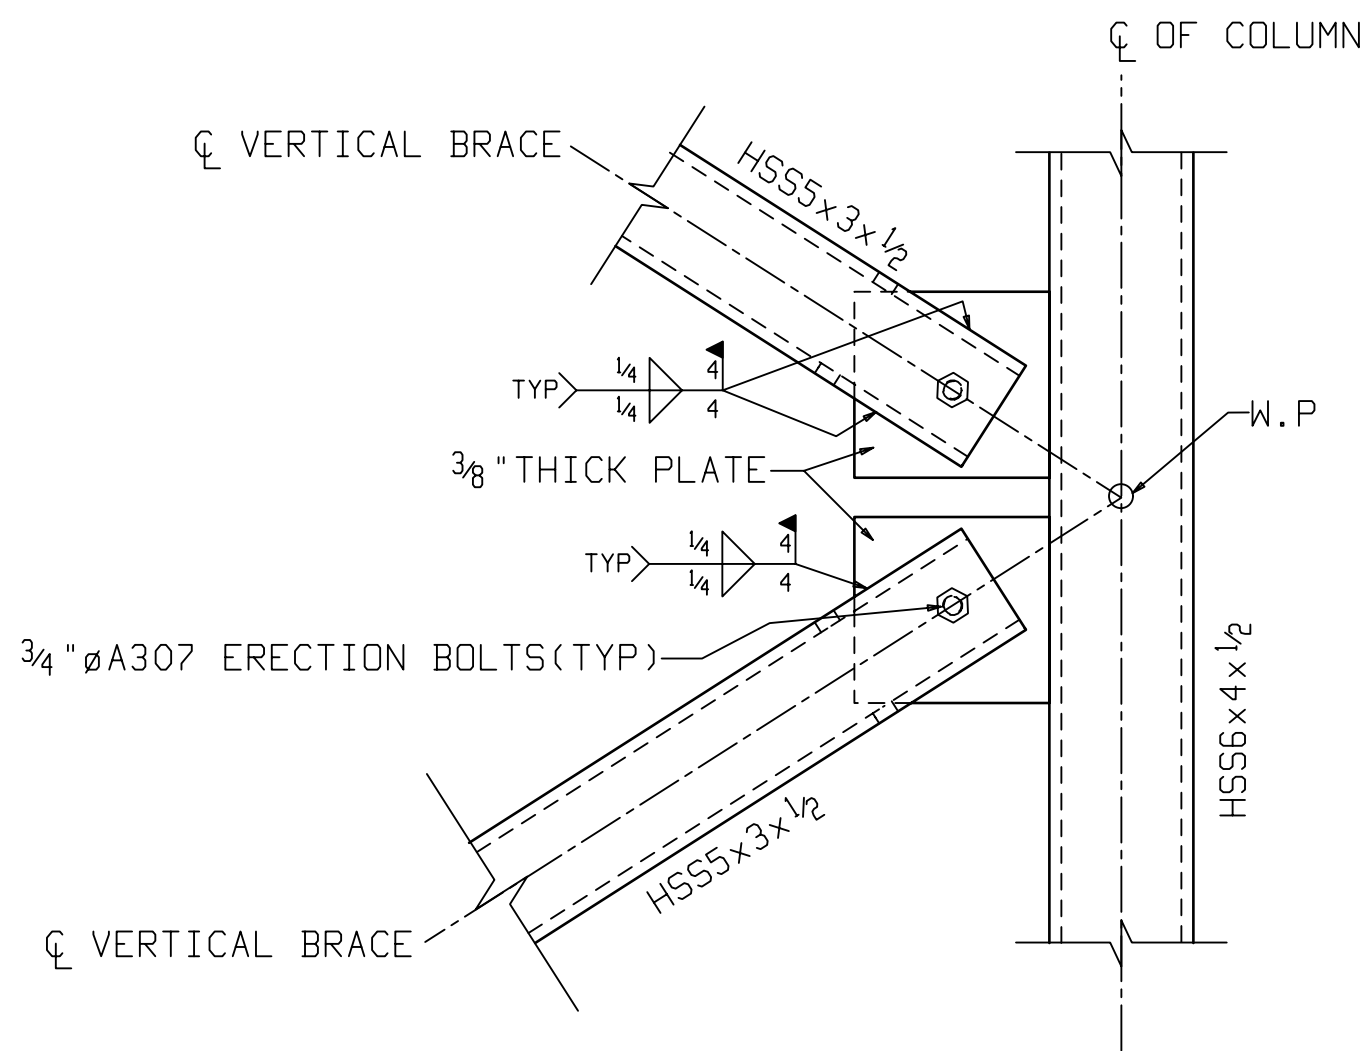

DETAIL-5
10/S2.2


- MATERIAL:
1. ASTM A36 - TYP. U.N.O.
 2. TUBES - ASTM 500 GRADE B
 3. WIDE FLANGE BEAMS - ASTM A992
 4. WELD ELECTRODES - E70XX

FINISH: ONE COAT SHOP PRIMER


FIELD BOLTS: 3/4 DIA A325 U.N.O

OPEN HOLES: 1 3/16 DIA U.N.O


	05-05-15	PYK	ISSUED FOR FIELD USE
	03-25-15	PYK	ISSUED FOR APPROVAL
REV	DATE	BY	DESCRIPTION
SAMPLE DRAWING			
SHOPS OF KILDEER			
ARCHITECT:		GEN. CONTR:	
DATE:	SCALE:	DRAWN BY:	CHECKED BY:
TITLE: TYPICAL DETAILS			
SHEET NO. E9		JOB NO.	

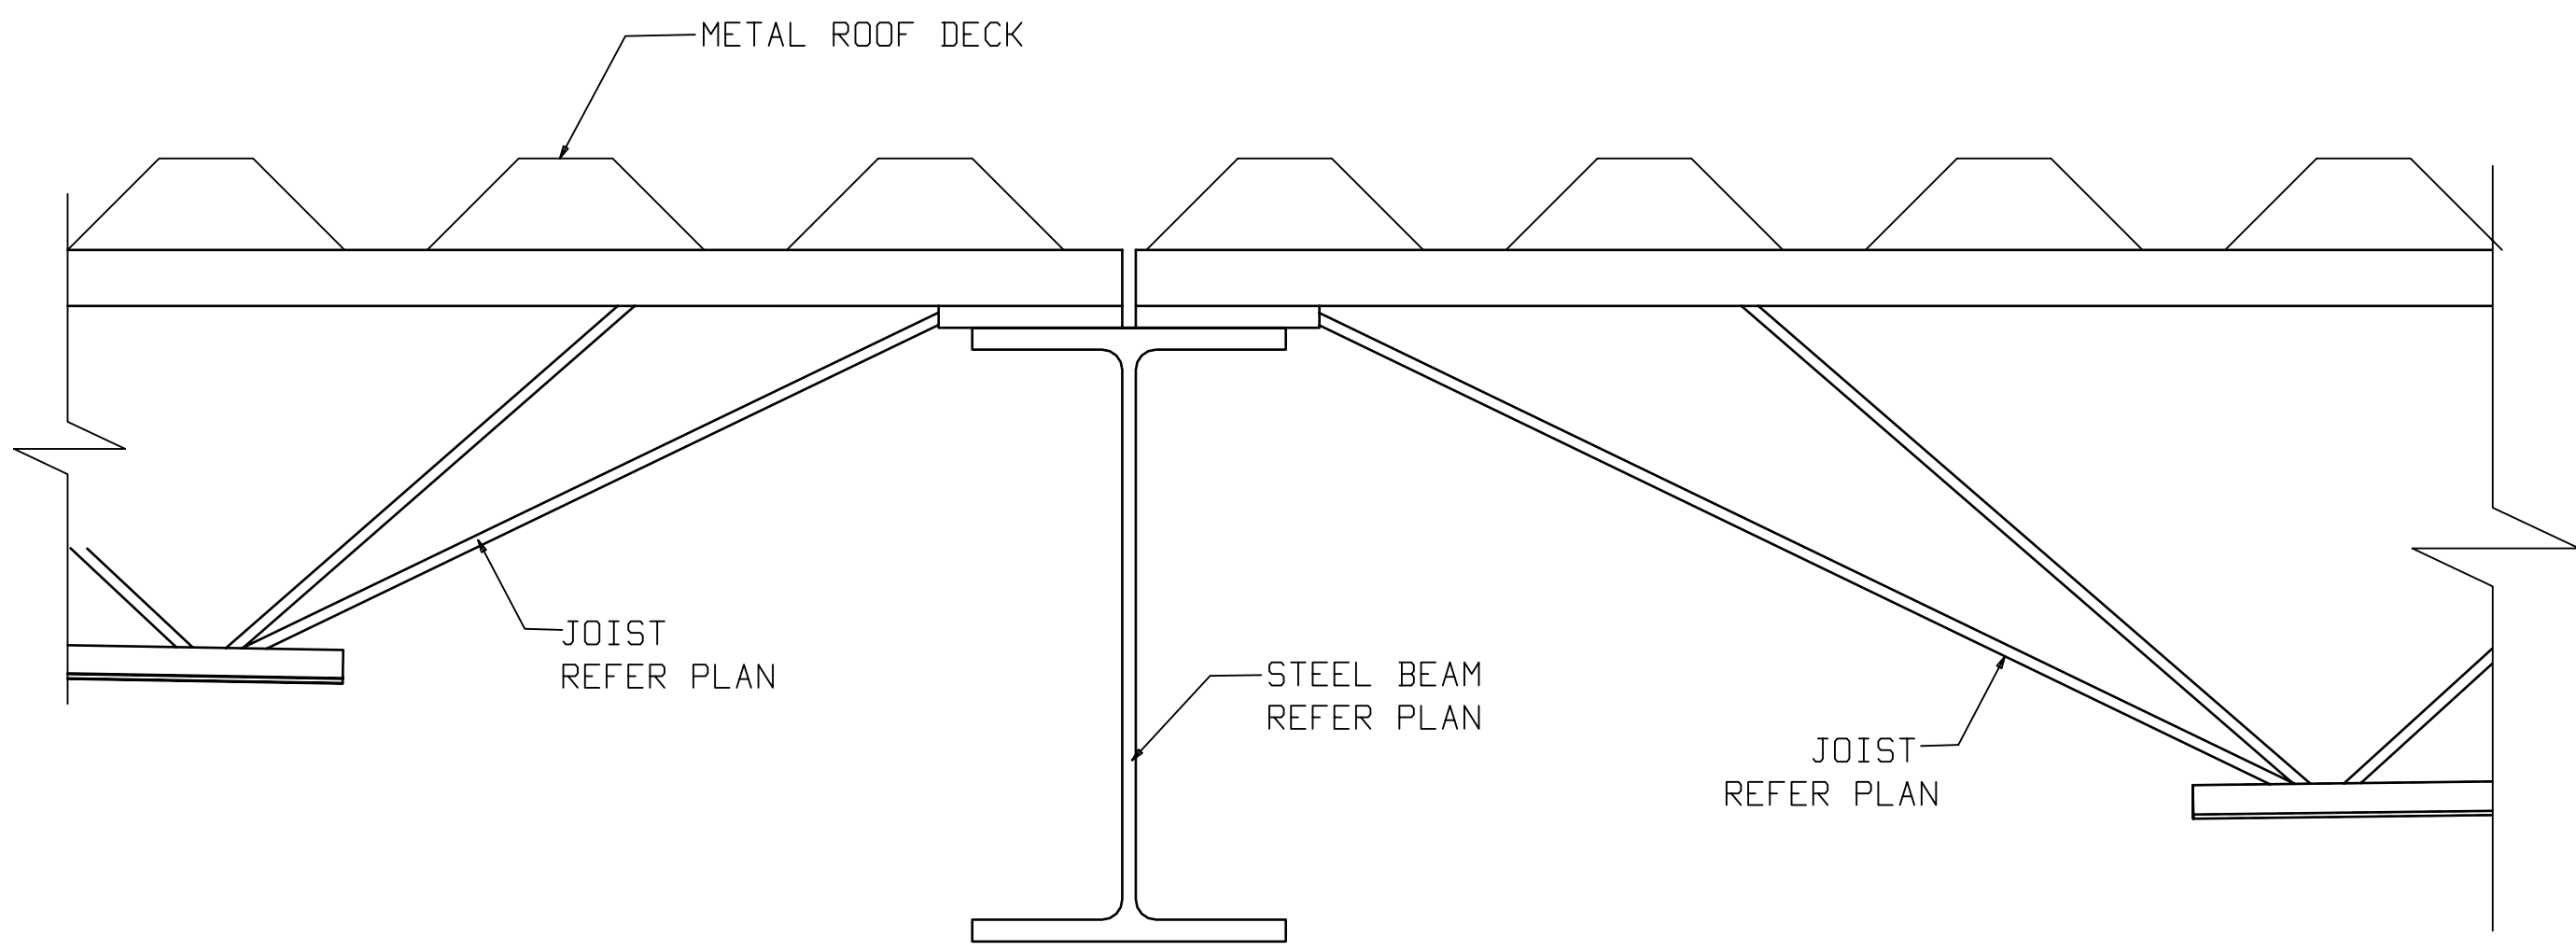


1
E10 SECTION VIEW
REFER: 1/S2.1

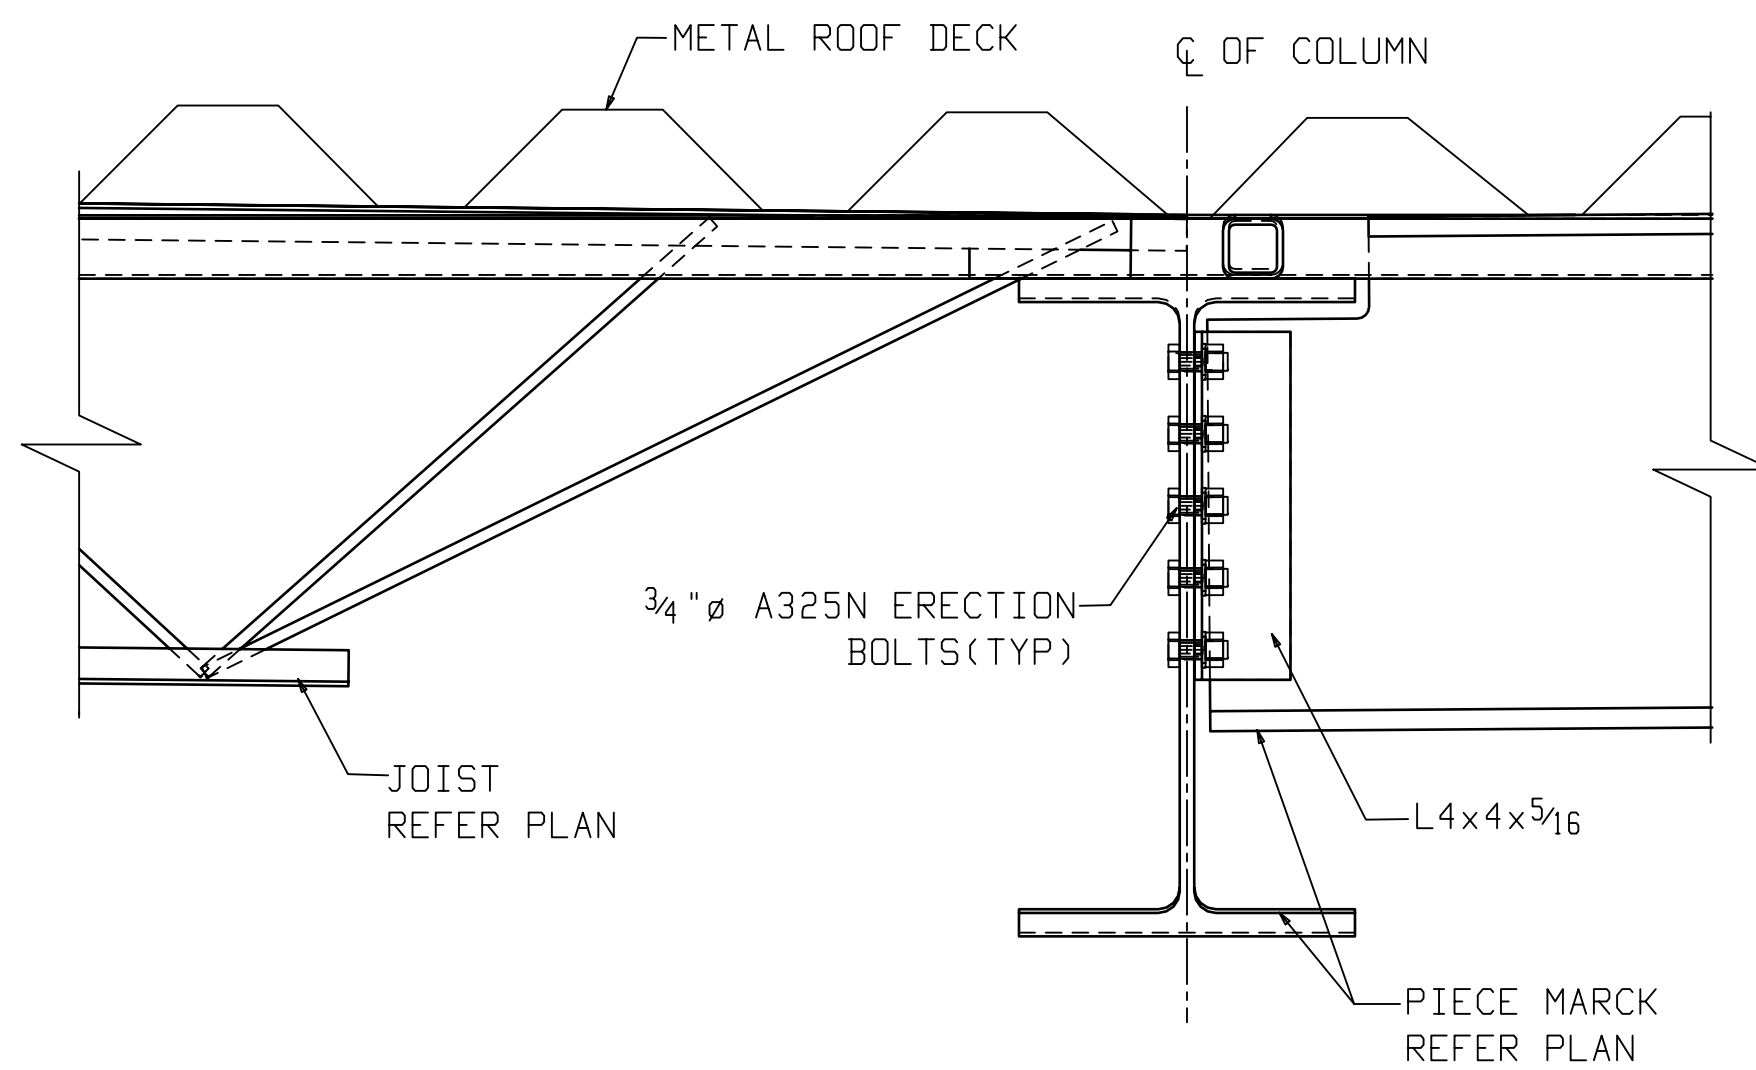


2
E10 SECTION VIEW
REFER: 3/S2.1

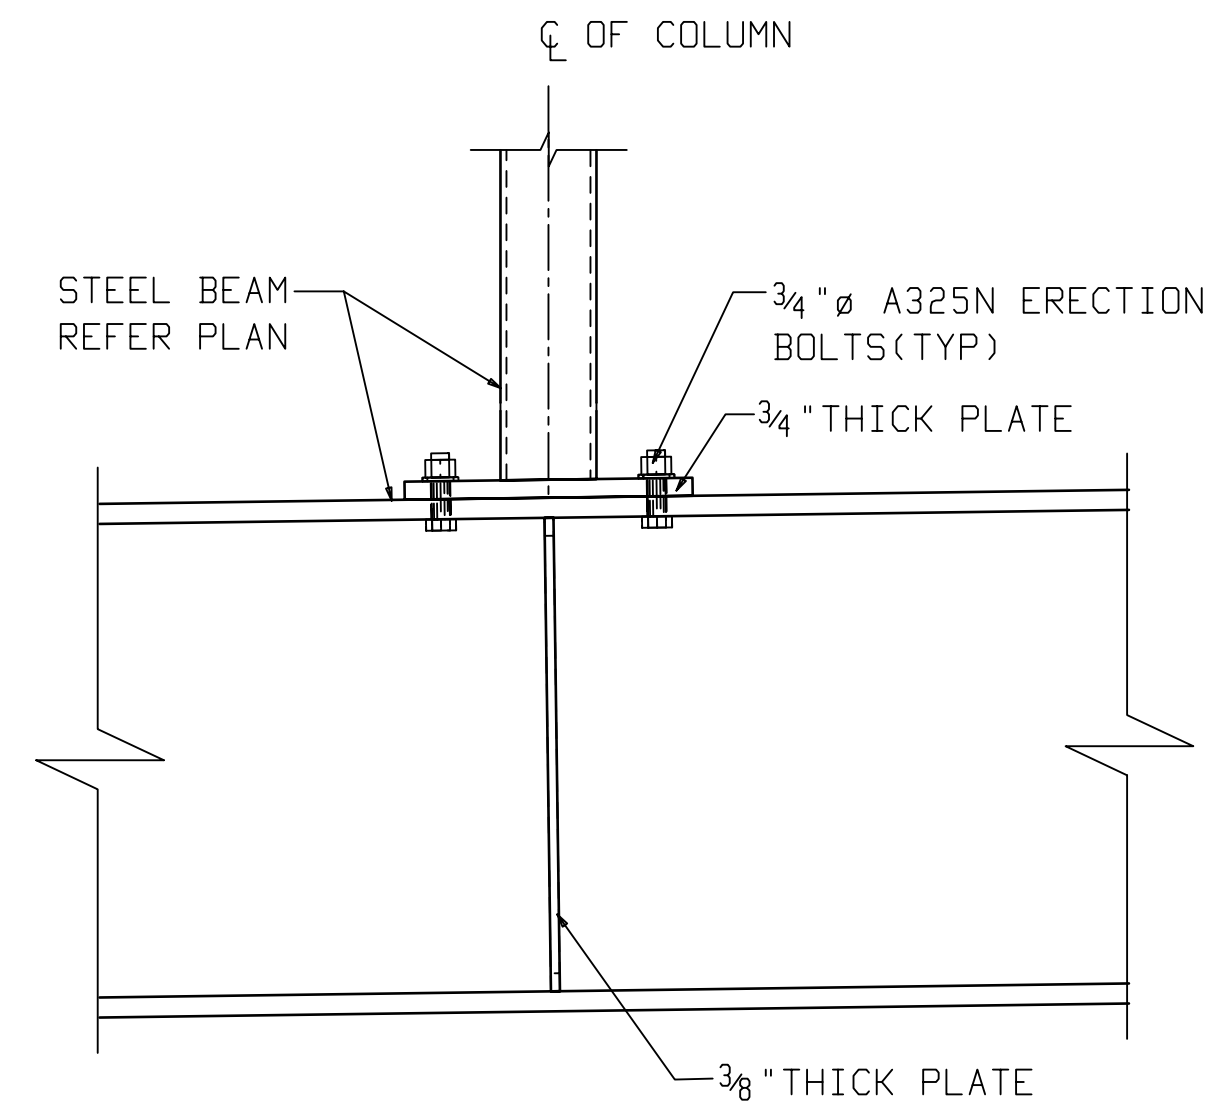



3
E10 SECTION VIEW
REFER: 4/S2.1

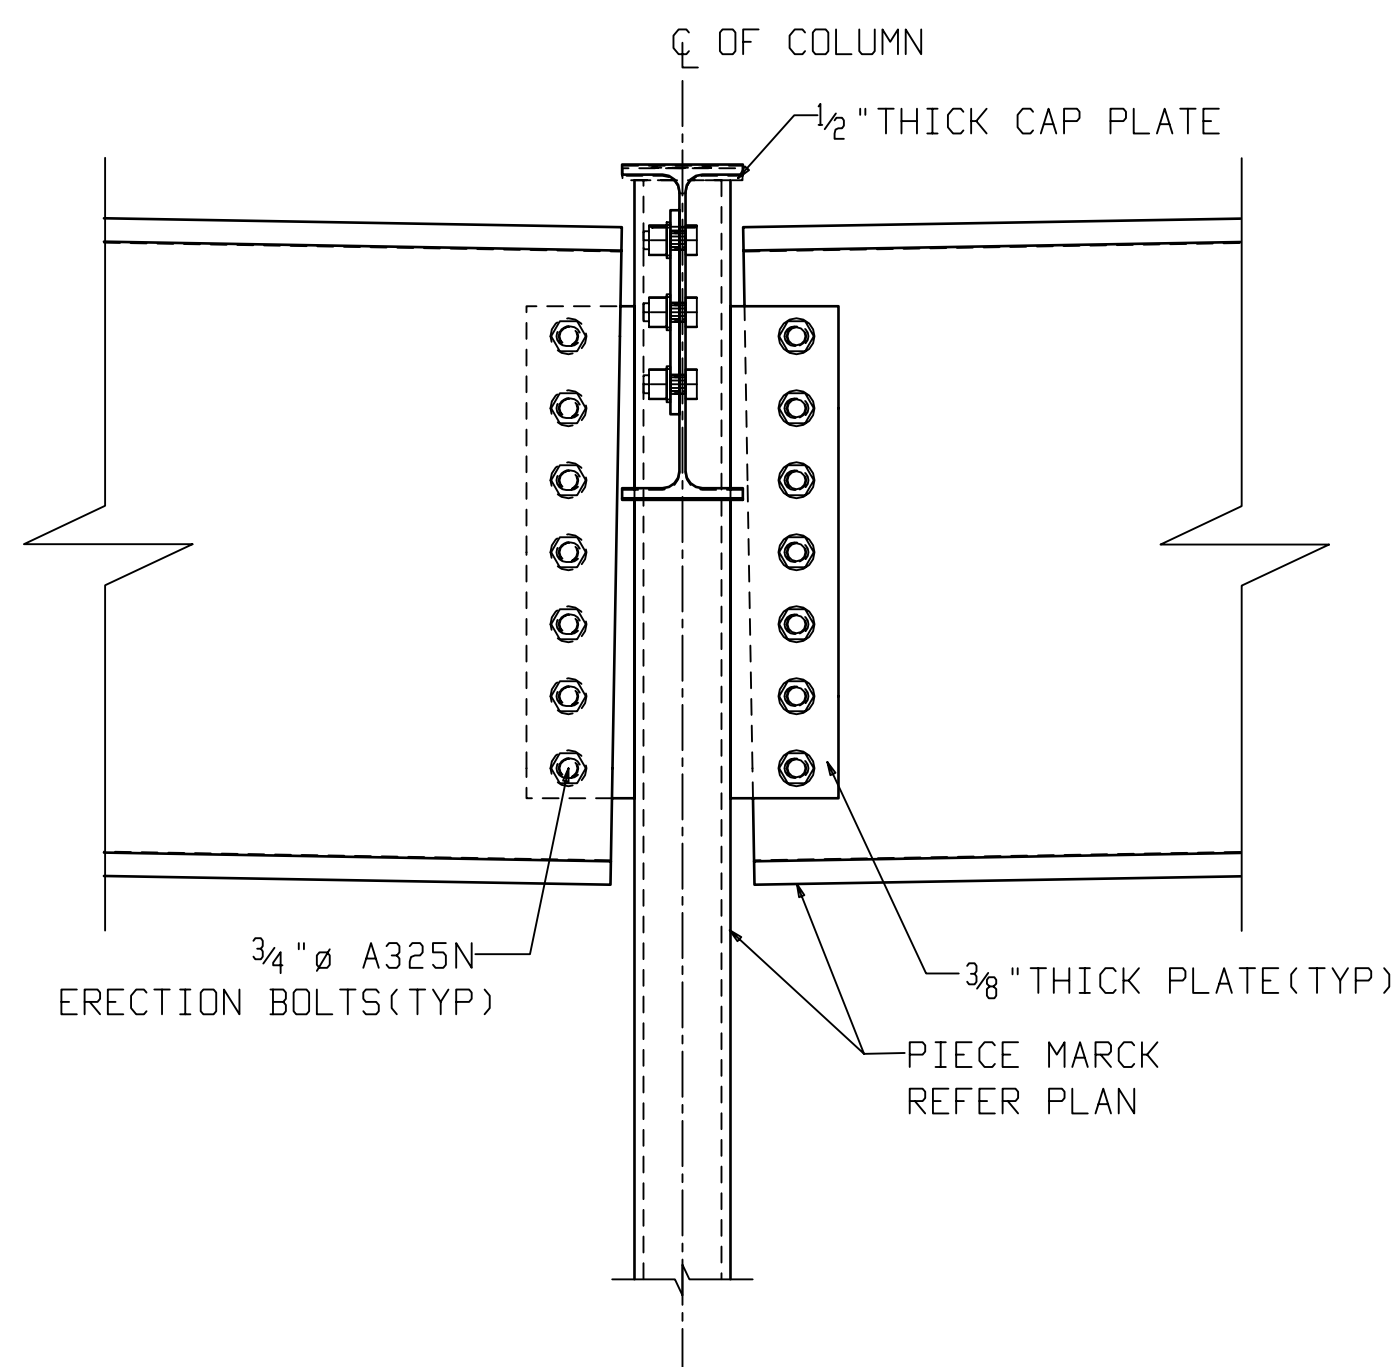


4
E10 SECTION VIEW
REFER: 6/S2.1

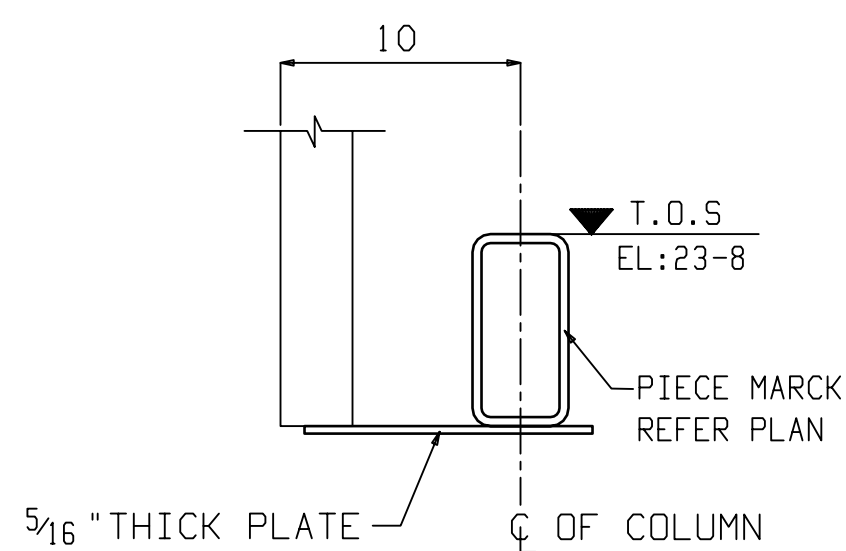


5
E10 SECTION VIEW
REFER: 8/S2.1

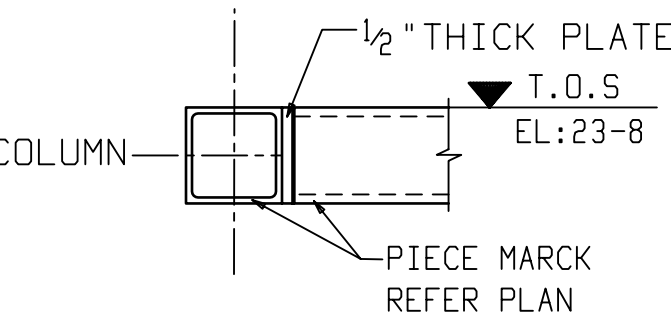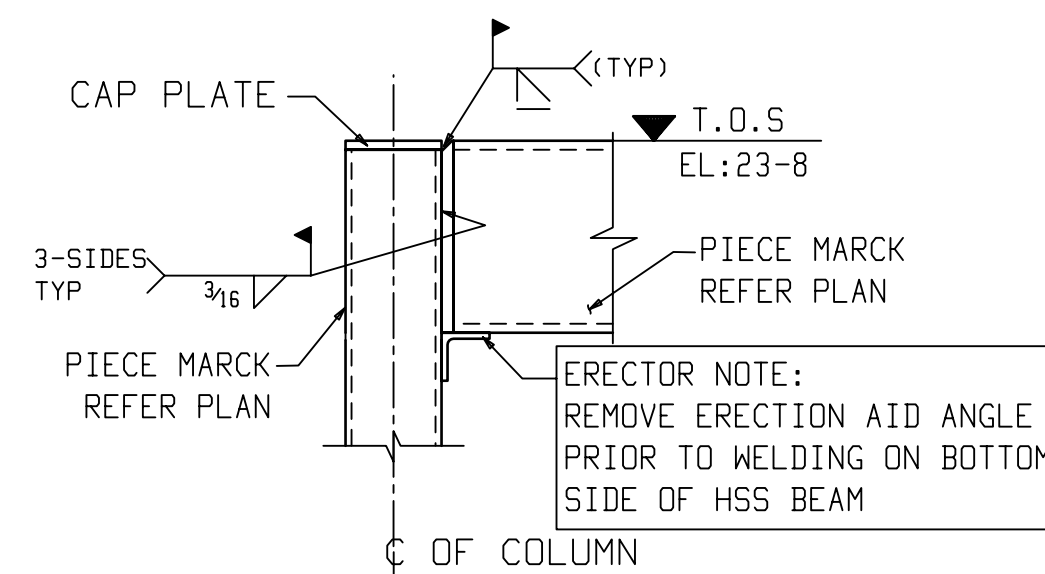

6
E10 SECTION VIEW
REFER: 9/S2.1

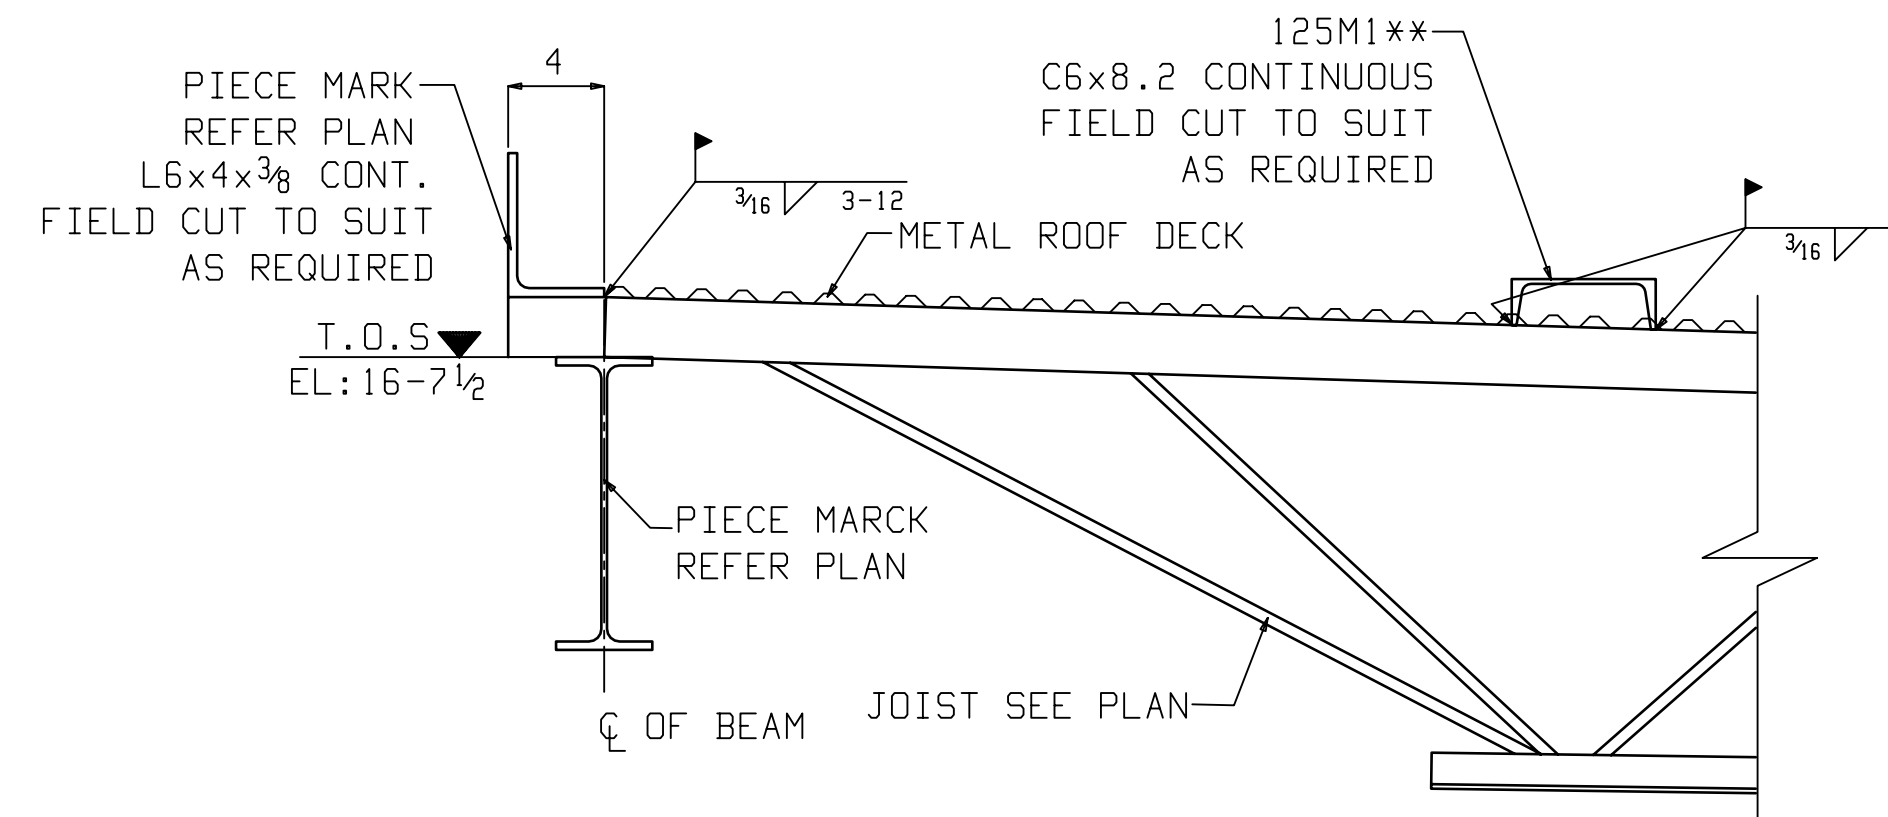


7
E10 SECTION VIEW
REFER: 11/S2.1
**FIELD CUT TO SUIT

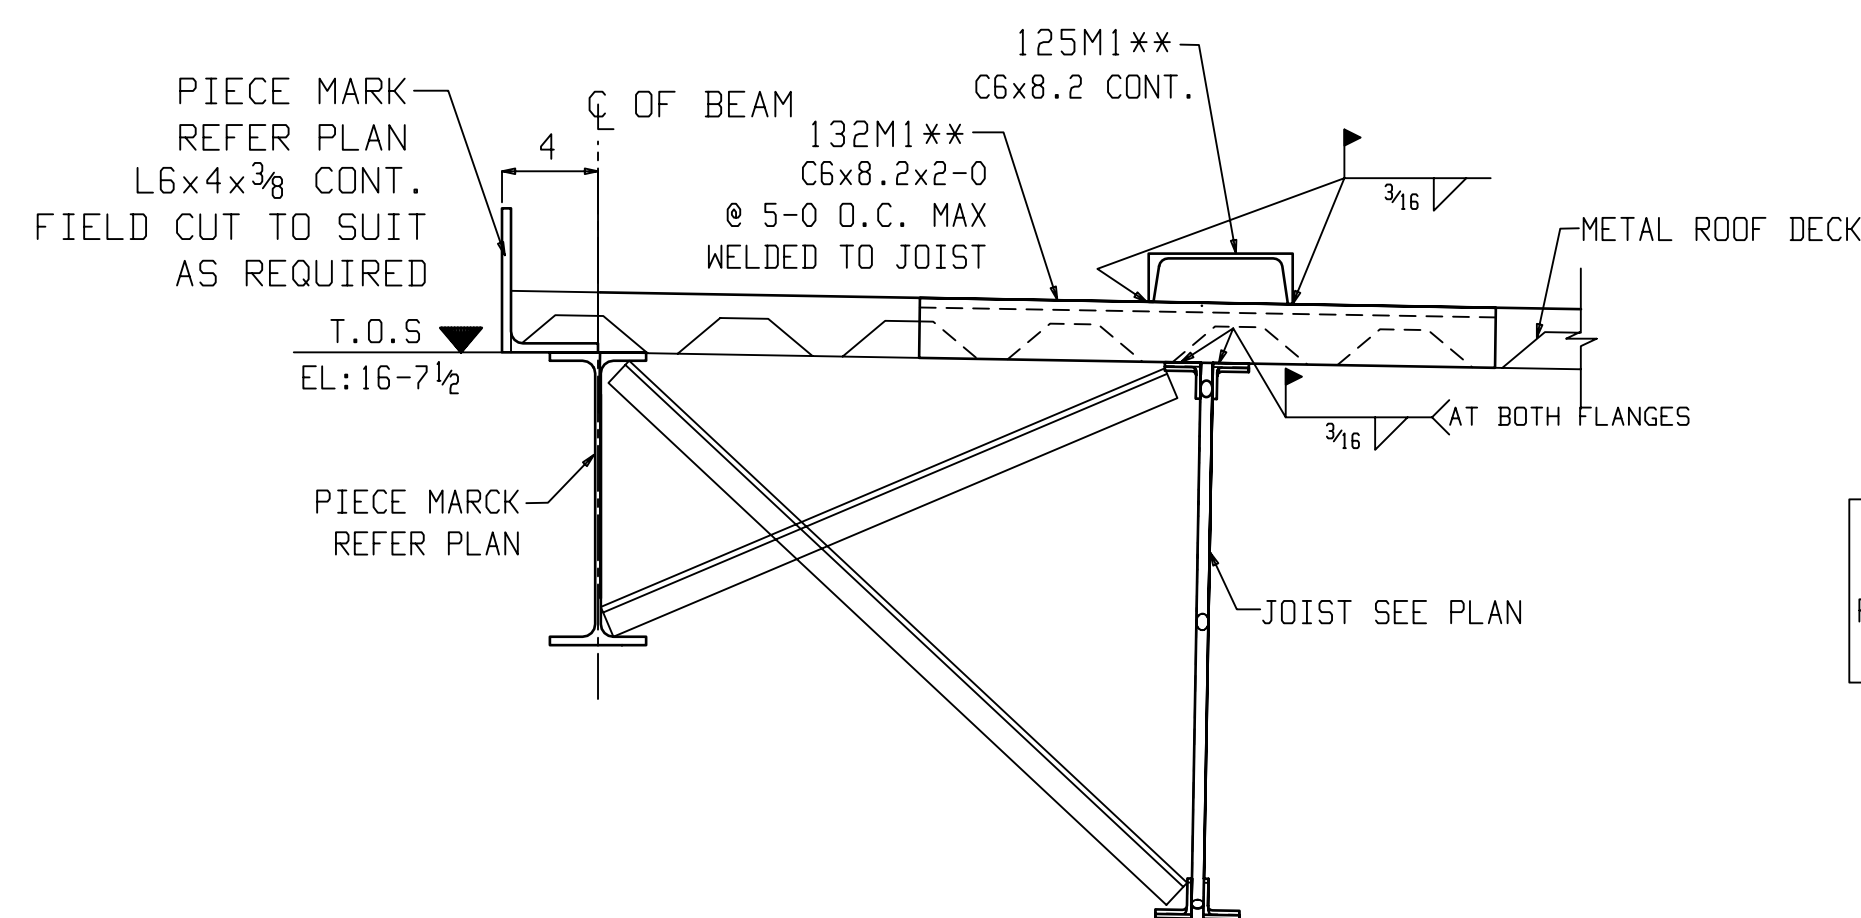


8
E10 SECTION VIEW
REFER: 12/S2.1
**FIELD CUT TO SUIT

ERECTOR NOTE:
REMOVE ERECTION AID ANGLE
PRIOR TO WELDING ON BOTTOM
SIDE OF HSS BEAM

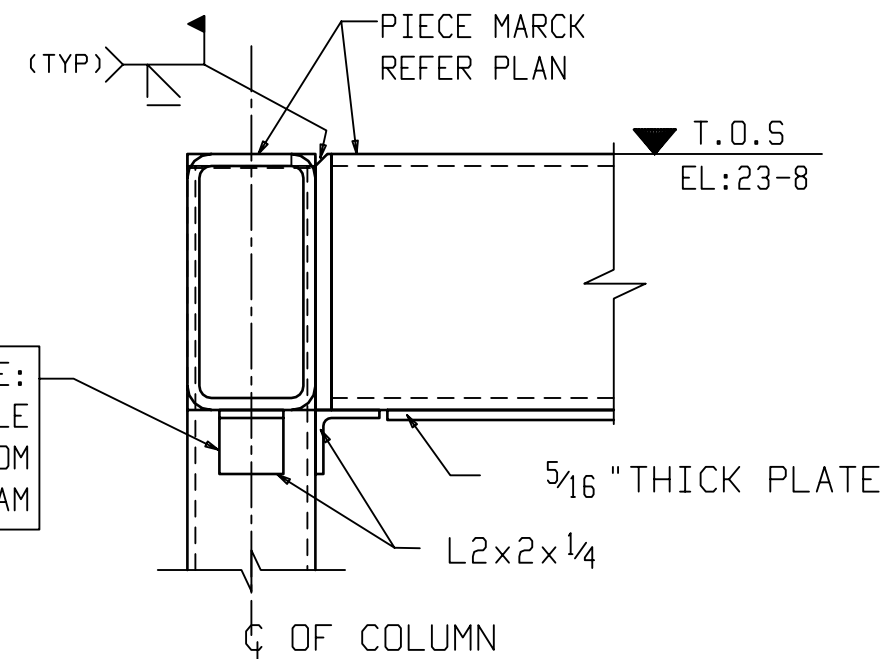

9
E10 SECTION VIEW
REFER: 9/S2.1

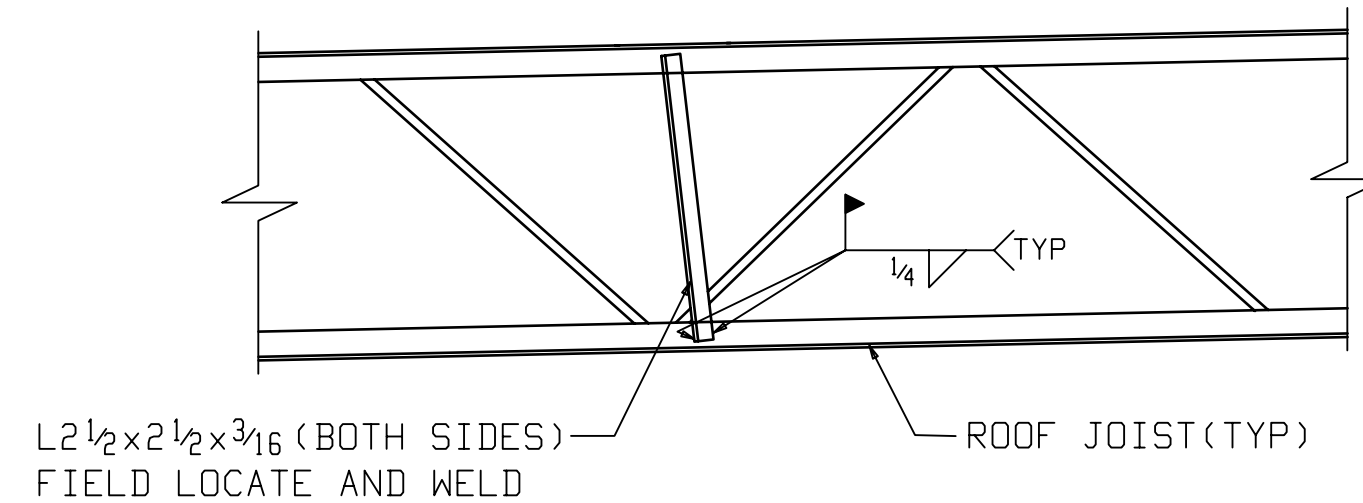

10
E10 TYPICAL DETAIL AT TOWER
(REF SEC: 5/S2.1)
** - INDICATES FIELD CUT TO SUIT



MATERIAL:
1. ASTM A36 - TYP. U.N.O.
2. TUBES - ASTM 500 GRADE B
3. WIDE FLANGE BEAMS - ASTM A992
4. WELD ELECTRODES - E70XX

FINISH: ONE COAT SHOP PRIMER


FIELD BOLTS: 3/4 DIA A325 U.N.O

OPEN HOLES: 1 3/16 DIA U.N.O


B	05-05-15	PYK	ISSUED FOR FIELD USE
A	03-25-15	PYK	ISSUED FOR APPROVAL
REV	DATE	BY	DESCRIPTION
SAMPLE DRAWING			
SHOPS OF KILDEER			
ARCHITECT:		GEN. CONTR:	
DATE:	SCALE:	DRAWN BY:	CHECKED BY:
TITLE: SECTION VIEWS			
SHEET NO. E10		JOB NO.	

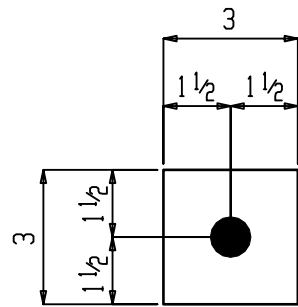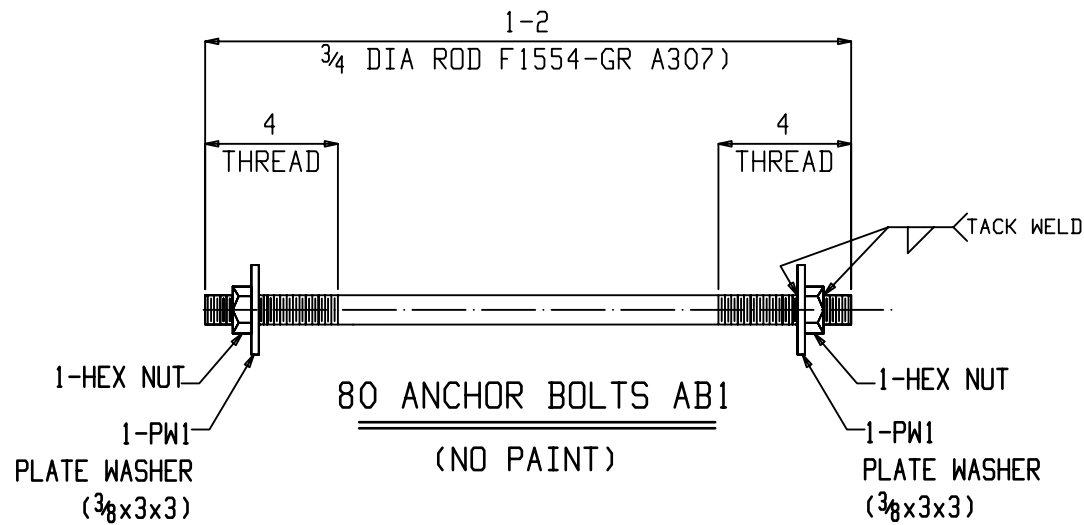


DETAIL OF PW1
PL $\frac{3}{8}$ x3x3
(NO PAINT)

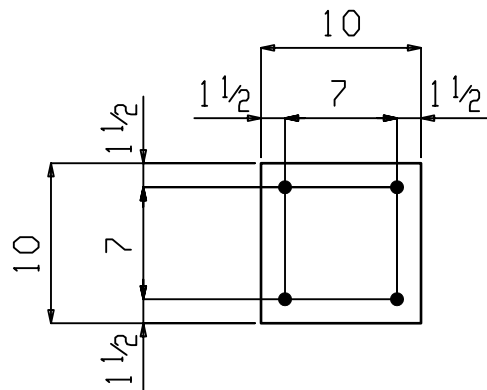

5 SETTING PLATES SP1
(NO PAINT)

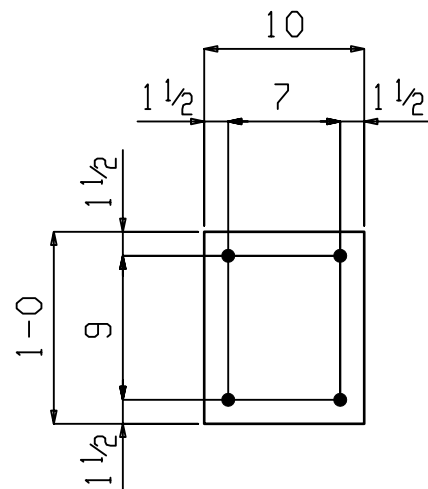

11 SETTING PLATES SP2
(NO PAINT)

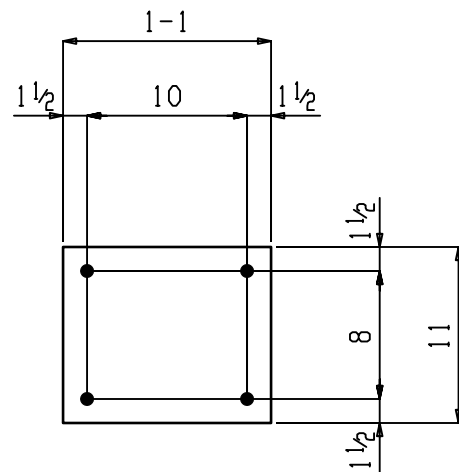

4 SETTING PLATES SP3
(NO PAINT)

- MATERIAL:
1. ASTM A36 - TYP. U.N.O.
 2. TUBES - ASTM 500 GRADE B
 3. WIDE FLANGE BEAMS - ASTM A992
 4. WELD ELECTRODES - E70XX

FINISH: ONE COAT SHOP PRIMER

SHOP BOLTS: $\frac{3}{4}$ DIA A325 U.N.O

OPEN HOLES: $\frac{13}{16}$ DIA U.N.O

BILL OF MATERIAL

QTY	PC		LENGTH			STEEL
TOTAL	MARK	DESCRIPTION			REMARKS	GRADE
80	1AB1	ANCHOR BOLT				
80	1AB1	$\frac{3}{4}$ " DIA ANCHOR ROD	1	2	F1554 A307	
160	PW1	PL $\frac{3}{8}$ x3	0	3		A36
160		$\frac{3}{4}$ " DIA HEX NUT			A563	
5	SP1	SETTING PLATE				
5	SP1	PL $\frac{1}{4}$ x10	0	10		A36
11	SP2	SETTING PLATE				
11	SP2	PL $\frac{1}{4}$ x10	1	0		A36
4	SP3	SETTING PLATE				
4	SP3	PL $\frac{1}{4}$ x11	1	1		A36


	04-30-15	TAP	ISSUED FOR FABRICATION
	03-17-15	TAP	ISSUED FOR APPROVAL
REV	DATE	BY	DESCRIPTION

SAMPLE DRAWING

SHOPS OF KILDEER


ARCHITECT:		GEN. CONTR:	
DATE:	SCALE:	DRAWN BY:	CHECKED BY:
TITLE: COLUMN DETAIL			
SHEET NO. ONE		JOB NO.	

(1-HSS6x4x1/2x24-4 1/16) A500B 24-6 (P/P 24-6)

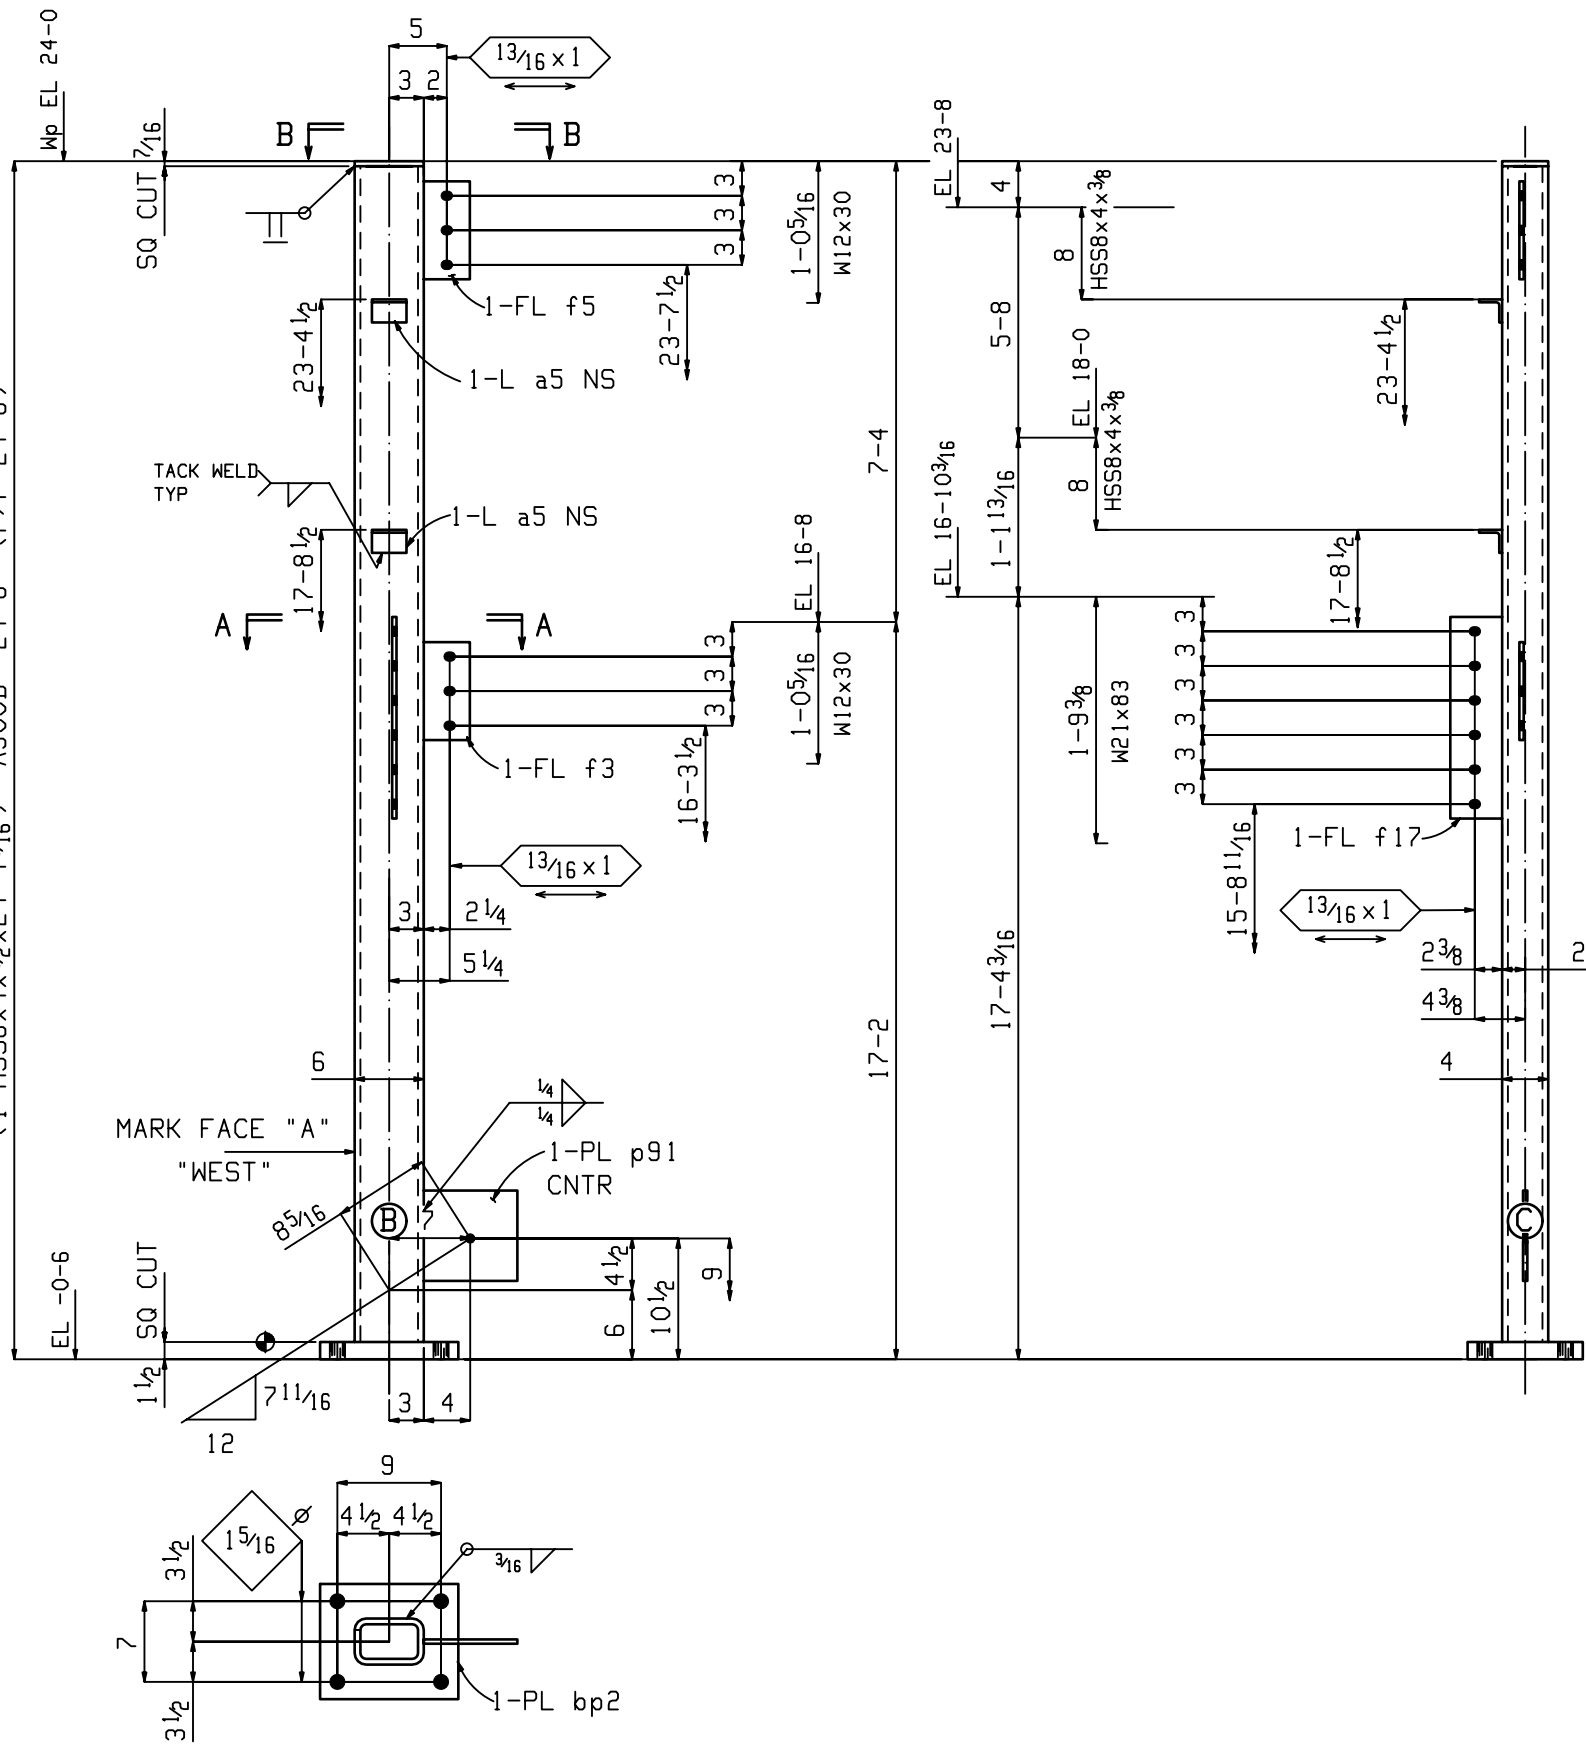


ONE COLUMN 3C1

AT GRID: 1 & B.2
FIELD BOLTS: 1-3/4 x 4 1/4 A307

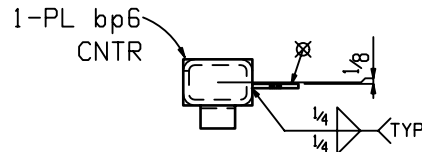

Section B-B
3C1

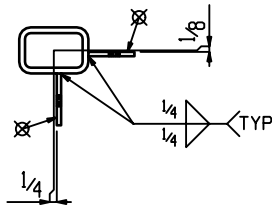

Section A-A
3C1

- MATERIAL:
1. ASTM A36 - TYP. U.N.O.
 2. TUBES - ASTM 500 GRADE B
 3. WIDE FLANGE BEAMS - ASTM A992
 4. WELD ELECTRODES - E70XX

FINISH: ONE COAT SHOP PRIMER

SHOP BOLTS: 3/4 DIA A325 U.N.O

OPEN HOLES: 13/16 DIA U.N.O

BILL OF MATERIAL

QTY	PC	DESCRIPTION	LENGTH		REMARKS	STEEL
TOTAL	MARK					GRADE
ONE	3C1	COLUMN				
1	3C1	HSS6x4x1/2	24	4 1/16	S2E	A500B
2	a5	L2x2x1/4	0	3		A36
1	bp2	PL1 1/2x10	1	0		A36
1	bp6	PL 7/16x4	0	6		A36
1	p91	PL 3/8x7 13/16	0	8 1/8		A36
1	f17	FL 3/8x4 1/2	1	5 1/2		A36
1	f3	FL 3/8x4	0	8 1/2		A36
1	f5	FL 3/8x4	0	8 1/2		A36
		FIELD BOLTS				
1		3/4 Dia A307	0	4 1/4	+1HD WASH	



B	04-30-15	TAP	ISSUED FOR FABRICATION
A	03-17-15	TAP	ISSUED FOR APPROVAL
REV	DATE	BY	DESCRIPTION

SAMPLE DRAWING

SHOPS OF KILDEER

ARCHITECT:		GEN. CONTR:	
DATE:	SCALE:	DRAWN BY:	CHECKED BY:
TITLE: COLUMN DETAIL			
SHEET NO. 3		JOB NO.	


(1-HSS6x4x1/2x24-4 1/16) A500B 24-6 (P/P 24-6)

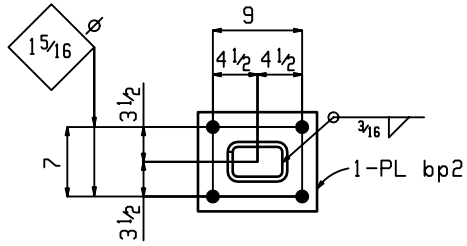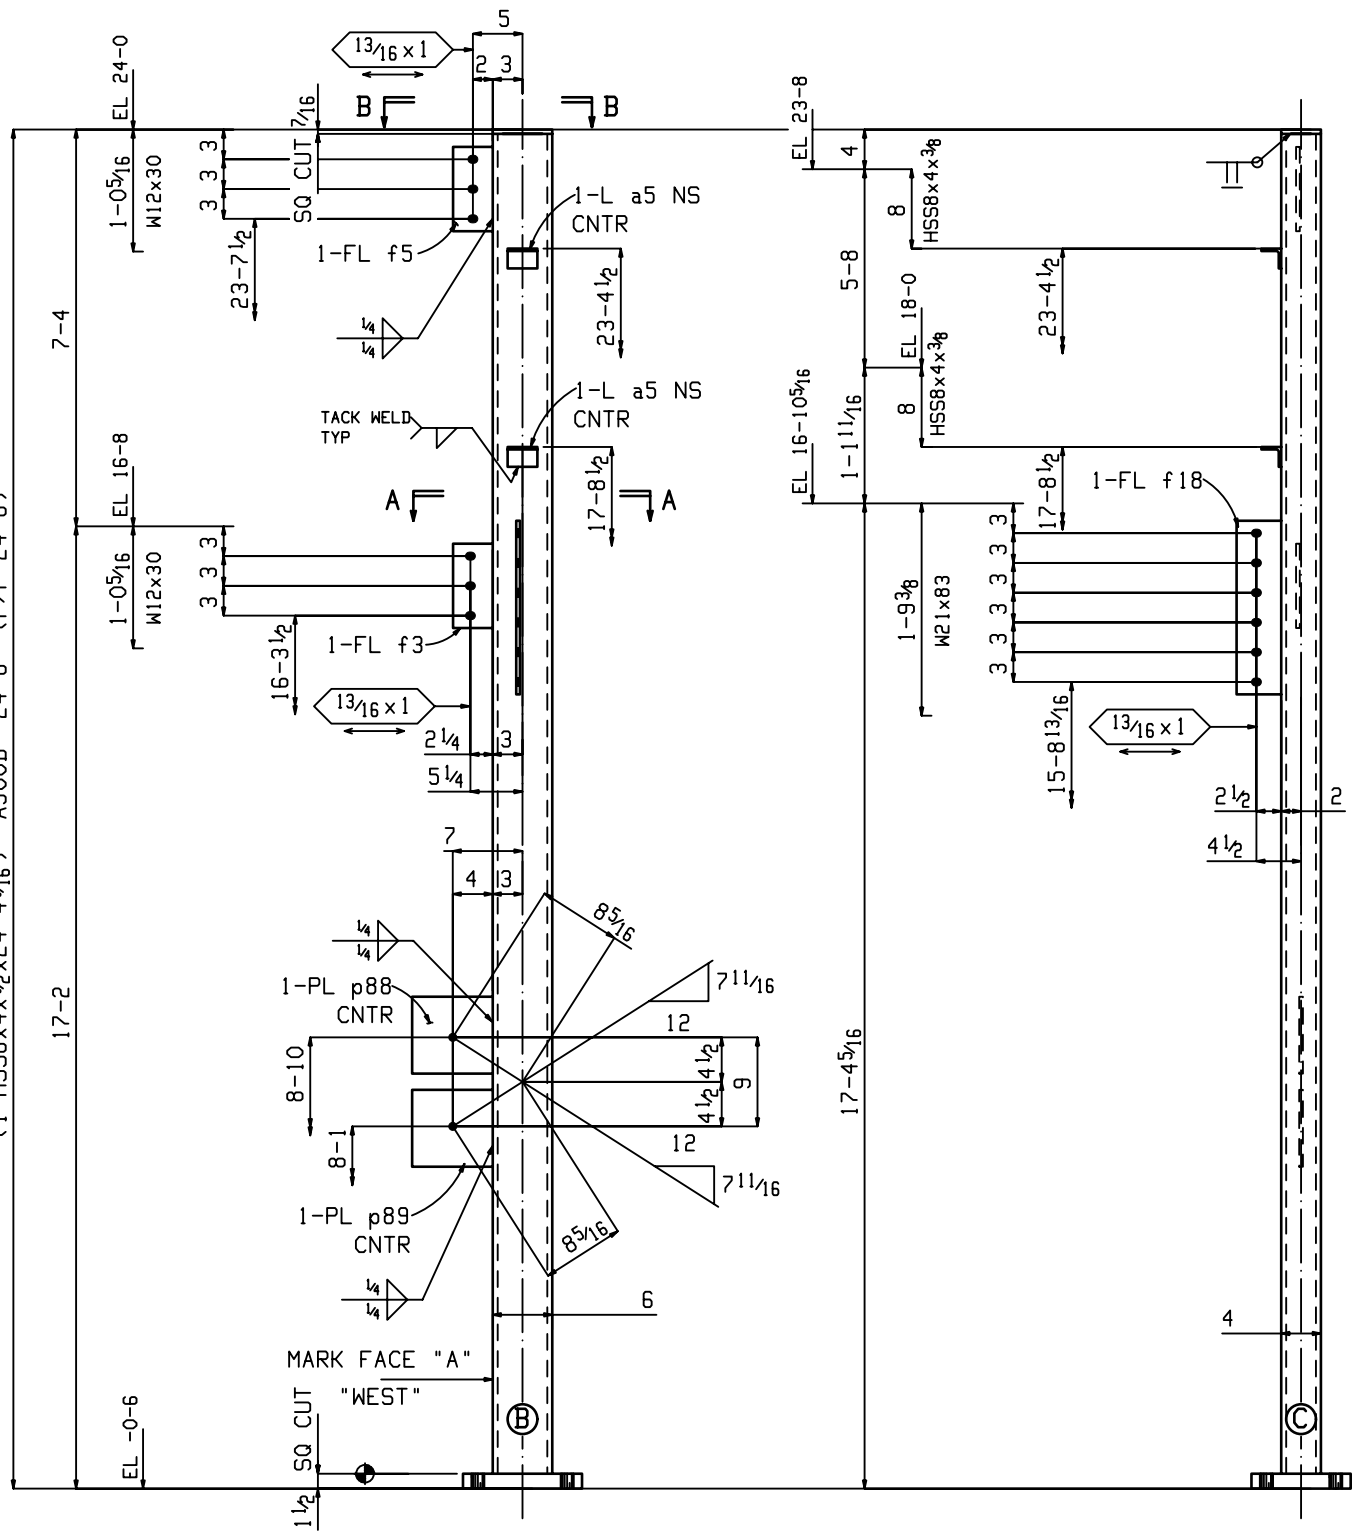


ONE COLUMN 4C1

AT GRID:
1 & B.3

FIELD BOLTS:
2-3/4x4 1/4 A307

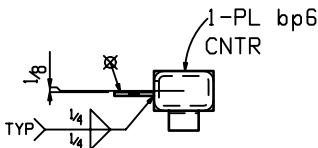

Section B-B
4C1

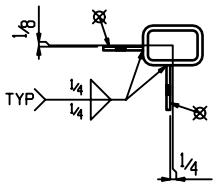

Section A-A
4C1

- MATERIAL:
1. ASTM A36 - TYP. U.N.O.
 2. TUBES - ASTM 500 GRADE B
 3. WIDE FLANGE BEAMS - ASTM A992
 4. WELD ELECTRODES - E70XX

FINISH: ONE COAT SHOP PRIMER

SHOP BOLTS: 3/4 DIA A325 U.N.O



OPEN HOLES: 13/16 DIA U.N.O

BILL OF MATERIAL

QTY	PC	DESCRIPTION	LENGTH		REMARKS	STEEL
TOTAL	MARK	DESCRIPTION				GRADE
ONE	4C1	COLUMN				
1	4C1	HSS6x4x1/2	24	4 1/16	S2E	A500B
2	a5	L2x2x1/4	0	3		A36
1	bp2	PL1 1/2x10	1	0		A36
1	bp6	PL7/16x4	0	6		A36
1	p88	PL3/8x7 3/4	0	8 1/8		A36
1	p89	PL3/8x7 3/4	0	8 1/8		A36
1	f18	FL3/8x4 1/2	1	5 1/2		A36
1	f3	FL3/8x4	0	8 1/2		A36
1	f5	FL3/8x4	0	8 1/2		A36
		FIELD BOLTS				
2		3/4 Dia A307	0	4 1/4	+1HD WASH	



B	04-30-15	TAP	ISSUED FOR FABRICATION
A	03-17-15	TAP	ISSUED FOR APPROVAL
REV	DATE	BY	DESCRIPTION
SAMPLE DRAWING			
SHOPS OF KILDEER			
ARCHITECT:		GEN. CONTR:	
DATE:	SCALE:	DRAWN BY:	CHECKED BY:
TITLE: COLUMN DETAIL			
SHEET NO. 4		JOB NO.	

(1-HSS6x4x1/2x24-4 1/8) A500B 24-6 (P/P 24-6)

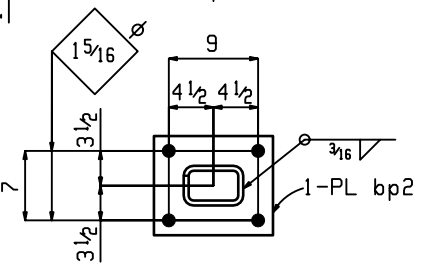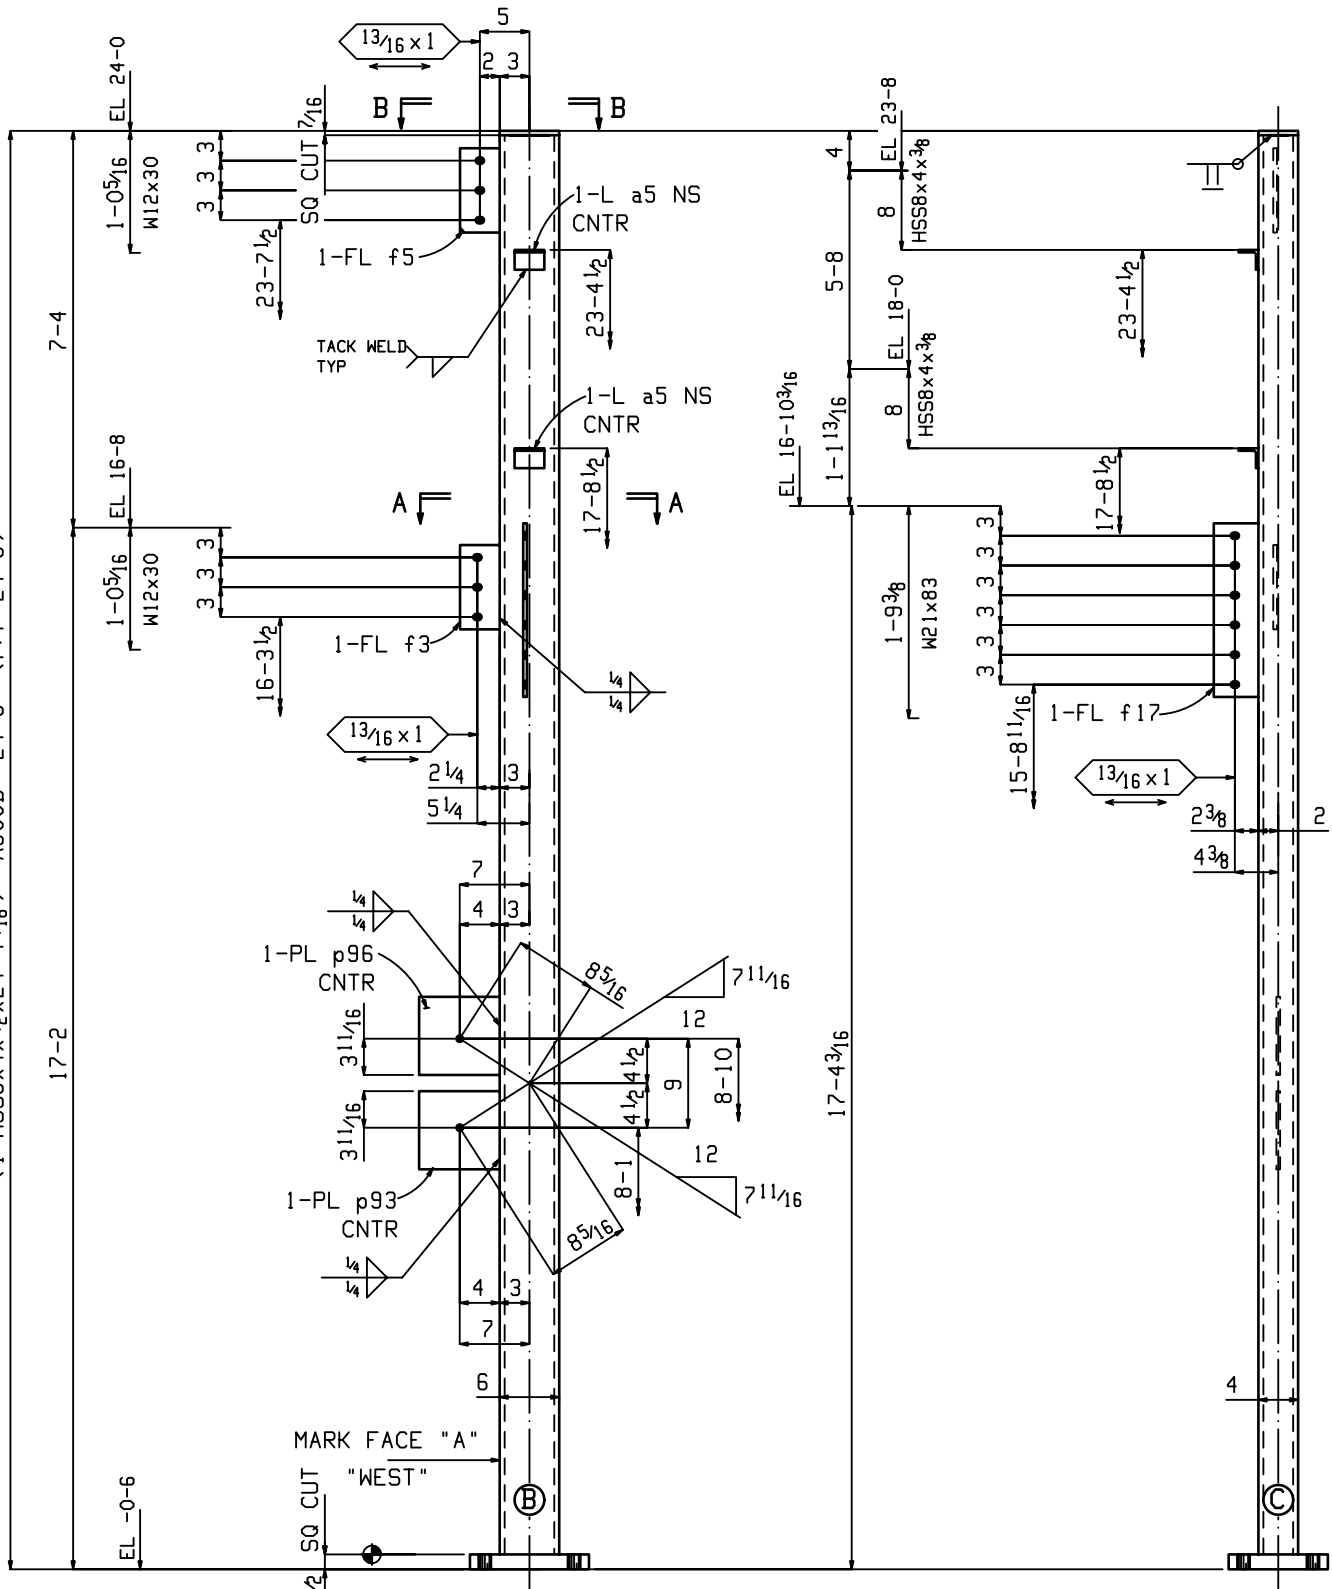

ONE COLUMN 7C1


AT GRID:
1 & C.3

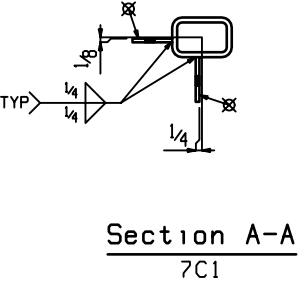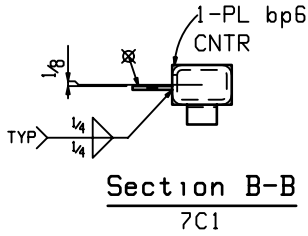

- MATERIAL:
1. ASTM A36 - TYP. U.N.O.
 2. TUBES - ASTM 500 GRADE B
 3. WIDE FLANGE BEAMS - ASTM A992
 4. WELD ELECTRODES - E70XX
- FINISH:ONE COAT SHOP PRIMER
- SHOP BOLTS: 3/4 DIA A325 U.N.O
- OPEN HOLES: 13/16 DIA U.N.O

BILL OF MATERIAL						
QTY	PC	LENGTH		REMARKS		STEEL
TOTAL	MARK	DESCRIPTION				GRADE
ONE	7C1	COLUMN				
1	7C1	HSS6x4x1/2		24	4 1/16	A500B
2	a5	L2x2x1/4		0	3	A36
1	bp2	PL1 1/2x10		1	0	A36
1	bp6	PL7/16x4		0	6	A36
1	p93	PL3/8x7 7/8		0	8 1/8	A36
1	p96	PL3/8x7 7/8		0	8 1/8	A36
1	f17	FL3/8x4 1/2		1	5 1/2	A36
1	f3	FL3/8x4		0	8 1/2	A36
1	f5	FL3/8x4		0	8 1/2	A36

B	04-30-15	TAP	ISSUED FOR FABRICATION
A	03-17-15	TAP	ISSUED FOR APPROVAL
REV	DATE	BY	DESCRIPTION
SAMPLE DRAWING			
SHOPS OF KILDEER			
ARCHITECT:		GEN. CONTR:	
DATE:		SCALE:	DRAWN BY: CHECKED BY:
TITLE:COLUMN DETAIL			
SHEET NO. 7		JOB NO.	

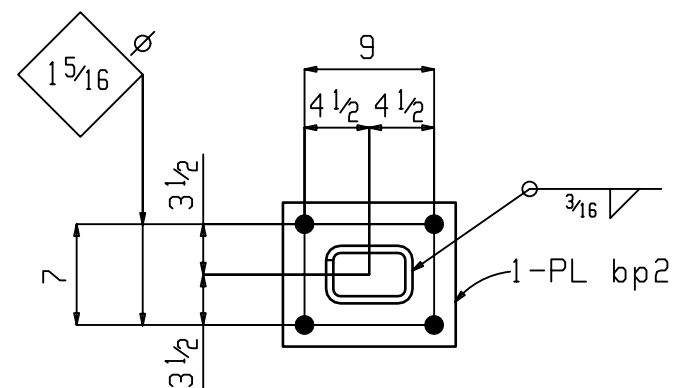


AT GRID:
3.4 & B

Section A-A

9C1

ARCHITECT:		GEN. CONTR:	
DATE:	SCALE:	DRAWN BY:	CHECKED BY:
TITLE: COLUMN DETAIL			
SHEET NO. 9		JOB NO.	

 

W	$13^{13}_{16} \times 5_{16}$
F	$8 \times 5_8$
K	$17^{17}_{16} \times 1$

FIELD BOLTS:
6-3/4 x 1 3/4 A325N


MATERIAL:

1. ASTM A36 - TYP. U.N.O.
2. TUBES - ASTM 500 GRADE B
3. WIDE FLANGE BEAMS - ASTM A992
4. WELD ELECTRODES - E70XX

SHOP BOLTS: 3/4 DIA A325 U.N.O

OPEN HOLES: 13/16 DIA U.N.O

	04-30-15	TAP	ISSUED FOR FABRICATION
	03-17-15	TAP	ISSUED FOR APPROVAL
REV	DATE	BY	DESCRIPTION
SAMPLE DRAWING			
SHOPS OF KILDEER			
ARCHITECT:			GEN. CONTR:
DATE:		SCALE:	DRAWN BY: CHECKED BY:
TITLE: COLUMN DETAIL			
SHEET NO. 45			JOB NO.

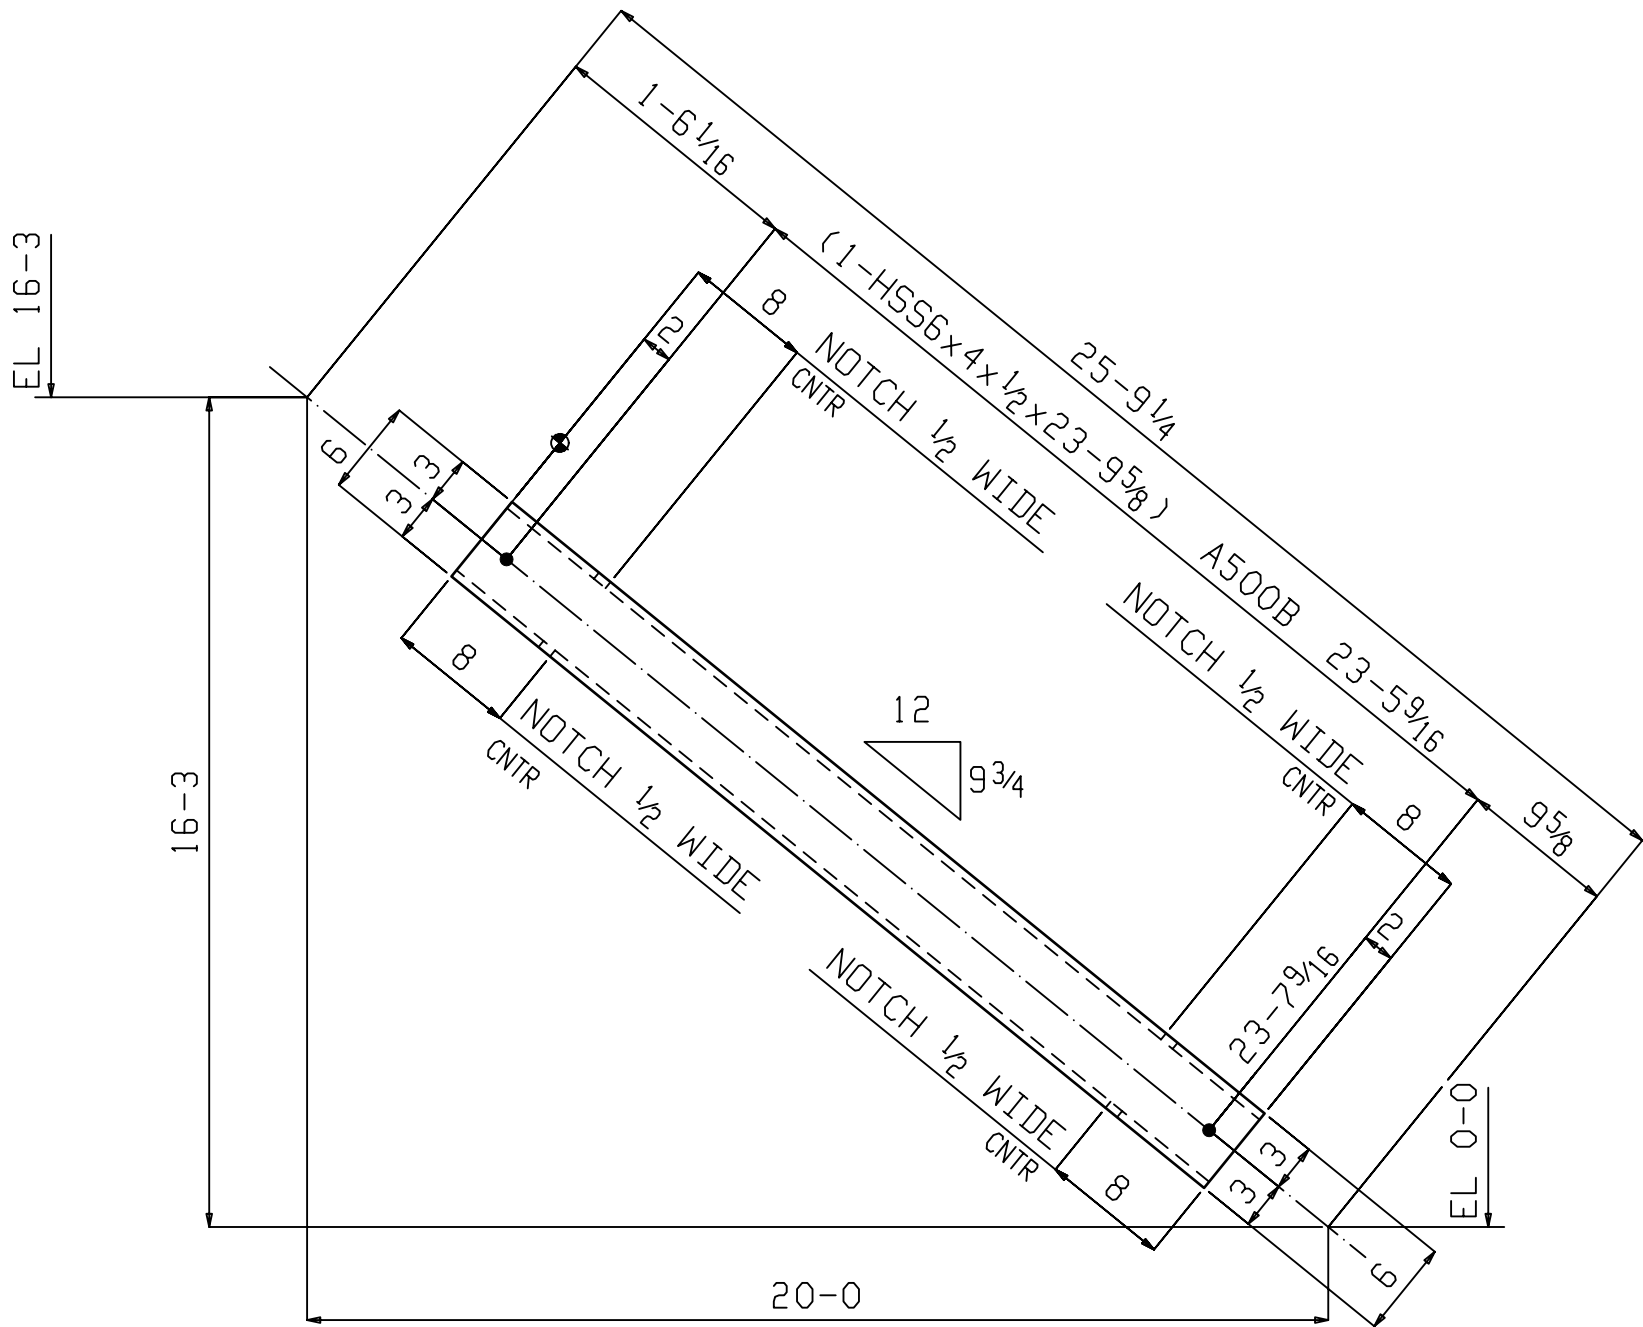

ONE VERTICAL BRACE 95VB1


FIELD BOLTS:
2-3/4x5 A307

- MATERIAL:
- 1. ASTM A36 - TYP. U.N.O.
 - 2. TUBES - ASTM 500 GRADE B
 - 3. WIDE FLANGE BEAMS - ASTM A992
 - 4. WELD ELECTRODES - E70XX

FINISH:ONE COAT SHOP PRIMER
SHOP BOLTS: 3/4 DIA A325 U.N.O
OPEN HOLES: 13/16 DIA U.N.O

BILL OF MATERIAL					
QTY	PC	DESCRIPTION	LENGTH		STEEL
TOTAL	MARK				GRADE
ONE	95VB1	VERTICAL BRACE			
1	95VB1	HSS6x4x1/2	23	95/8	A500B
		FIELD BOLTS			
2		3/4 Dia A307	0	5	

△B	04-30-15	TAP	ISSUED FOR FABRICATION
△A	03-17-15	TAP	ISSUED FOR APPROVAL
REV	DATE	BY	DESCRIPTION
SAMPLE DRAWING			
SHOPS OF KILDEER			
ARCHITECT:		GEN. CONTR:	
DATE:	SCALE:	DRAWN BY:	CHECKED BY:
TITLE: COLUMN DETAIL			
SHEET NO. 95		JOB NO.	

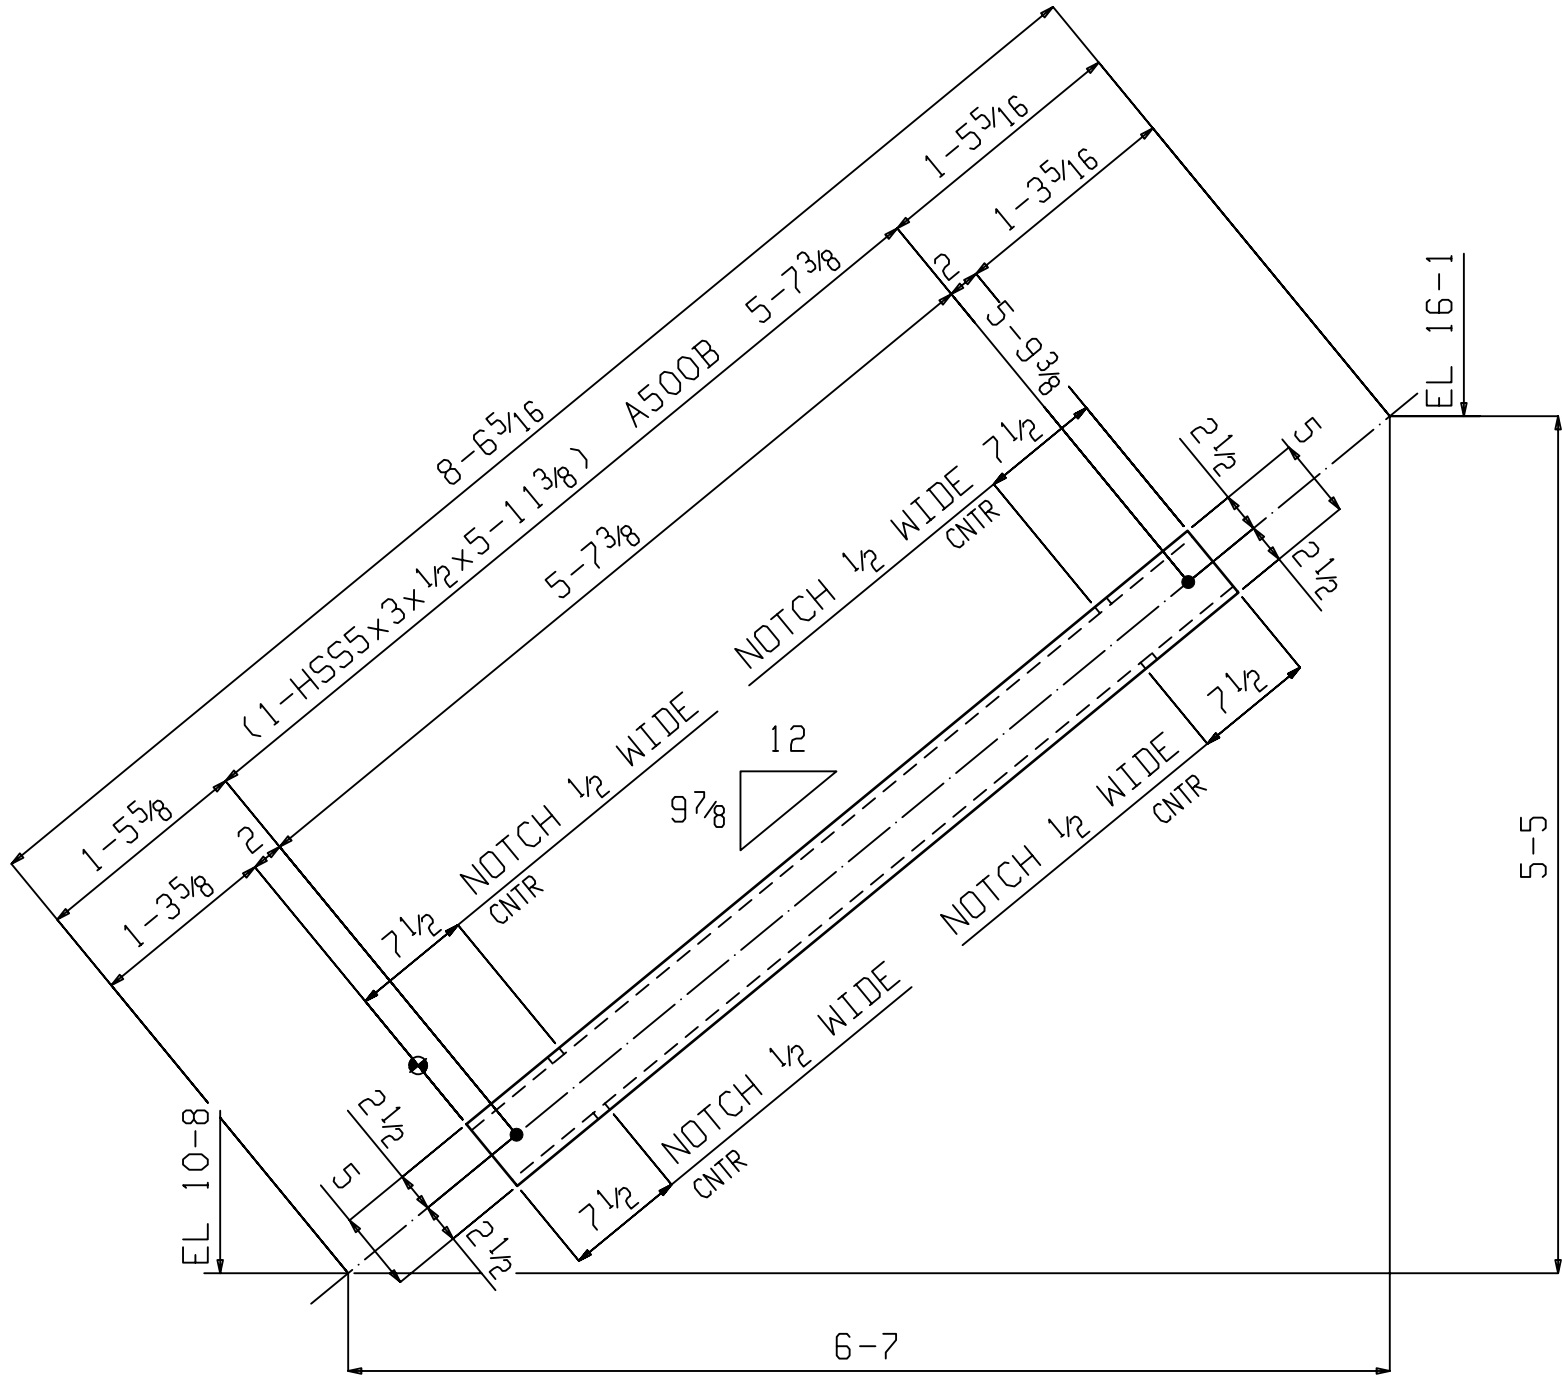

2 VERTICAL BRACES 101VB1

FIELD BOLTS:
2-3/4x4 1/4 A307

- MATERIAL:
- 1. ASTM A36 - TYP. U.N.O.
 - 2. TUBES - ASTM 500 GRADE B
 - 3. WIDE FLANGE BEAMS - ASTM A992
 - 4. WELD ELECTRODES - E70XX

FINISH:ONE COAT SHOP PRIMER



SHOP BOLTS: 3/4 DIA A325 U.N.O

OPEN HOLES: 13/16 DIA U.N.O

BILL OF MATERIAL

QTY	PC		LENGTH			STEEL
TOTAL	MARK	DESCRIPTION			REMARKS	GRADE
2	101VB1	VERTICAL BRACE				
2	101VB1	HSS5x3x1/2	5	113/8		A500B
		FIELD BOLTS				
4		3/4 Dia A307	0	4 1/4		


△B	04-30-15	TAP	ISSUED FOR FABRICATION
△A	03-17-15	TAP	ISSUED FOR APPROVAL
REV	DATE	BY	DESCRIPTION
SAMPLE DRAWING			
SHOPS OF KILDEER			
ARCHITECT:		GEN. CONTR:	
DATE:		SCALE:	DRAWN BY: CHECKED BY:
TITLE:COLUMN DETAIL			
SHEET NO.101		JOB NO.	

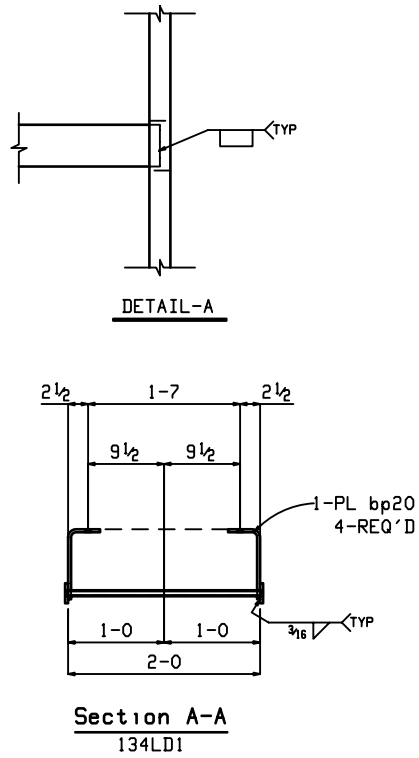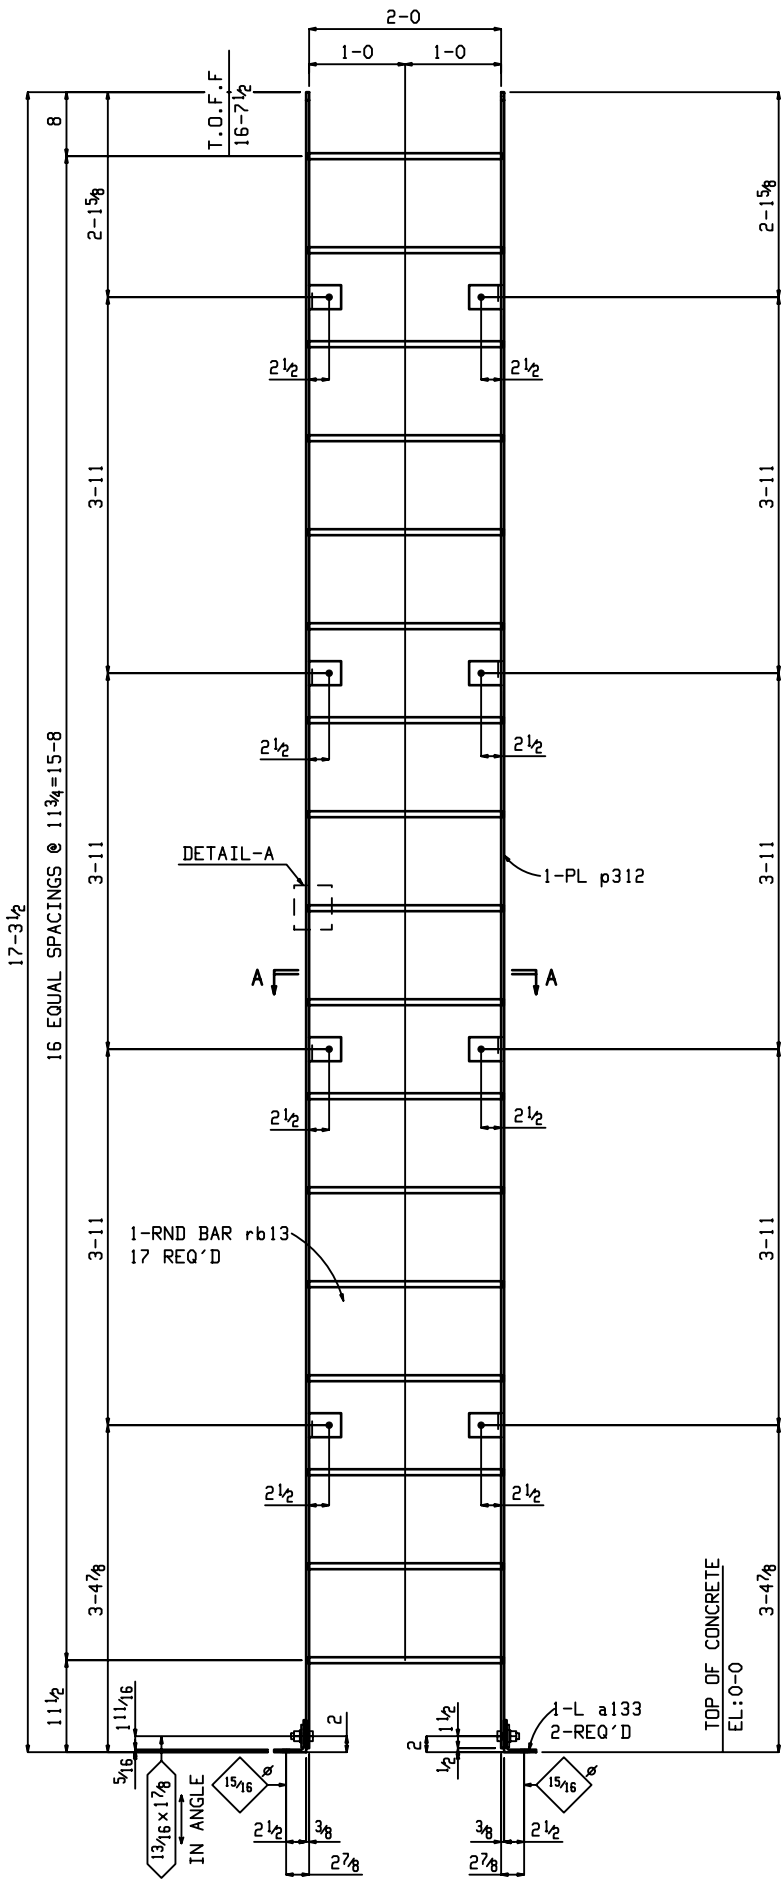

- MATERIAL:
1. ASTM A36 - TYP. U.N.O.
 2. TUBES - ASTM 500 GRADE B
 3. WIDE FLANGE BEAMS - ASTM A992
 4. WELD ELECTRODES - E70XX
- FINISH: ONE COAT SHOP PRIMER
- SHOP BOLTS: 3/4 DIA A325 U.N.O
- OPEN HOLES: 1 3/16 DIA U.N.O

BILL OF MATERIAL					
QTY	PC		LENGTH		STEEL
TOTAL	MARK	DESCRIPTION			GRADE
ONE	134LD1	MISC			
1	134LD1	PL 3/8 x 2 1/2	17	3	A36
2	a133	L4 x 4 x 5/16	0	2 1/2	A36
8	bp20	PL 3/8 x 12	0	3	BENT A36
1	p312	PL 3/8 x 2 1/2	17	3	A36
17	rb13	RB 3/4	2	0 3/8	A36
2		3/4 Dia A325N	0	2 1/4	+1PL, 1HD WASH


B	04-30-15	TAP	ISSUED FOR FABRICATION
A	03-17-15	TAP	ISSUED FOR APPROVAL
REV	DATE	BY	DESCRIPTION
SAMPLE DRAWING			
SHOPS OF KILDEER			
ARCHITECT:		GEN. CONTR:	
DATE:		SCALE:	DRAWN BY: CHECKED BY:
TITLE: COLUMN DETAIL			
SHEET NO. 134		JOB NO.	

 

14 L2x2x1/4x0-2 a3

GRADE: A36

HOLES: 13/16 DIA U.N.O		SAMPLE DRAWING	DRAWN BY
			DATE.
PROJECT: SHOPS OF KILDEER		ARCHITECT:	JOB No.
LOCATION:		CONTRACTOR: -	SHEET No. a3

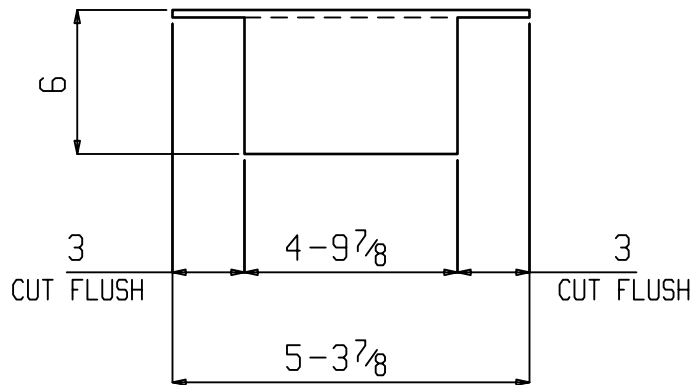

2 L6x4x $\frac{5}{16}$ x $5 - 3\frac{7}{8}$ a135

GRADE: A36

HOLES: $\frac{13}{16}$ DIA U.N.O

SAMPLE DRAWING

DRAWN BY

DATE.

JOB No.


SHEET No.
a135

PROJECT: SHOPS OF KILDEER

ARCHITECT:

LOCATION:

CONTRACTOR: -

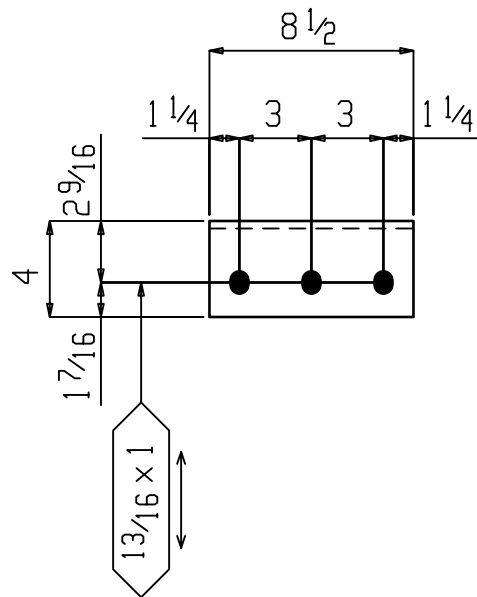

18 L4x4x5/16x0-8 1/2 a156

GRADE: A36

HOLES: 1 3/16 DIA U.N.O

SAMPLE DRAWING

DRAWN BY

DATE.

JOB No.


SHEET No.
a156

PROJECT: SHOPS OF KILDEER

ARCHITECT:

LOCATION:

CONTRACTOR: -

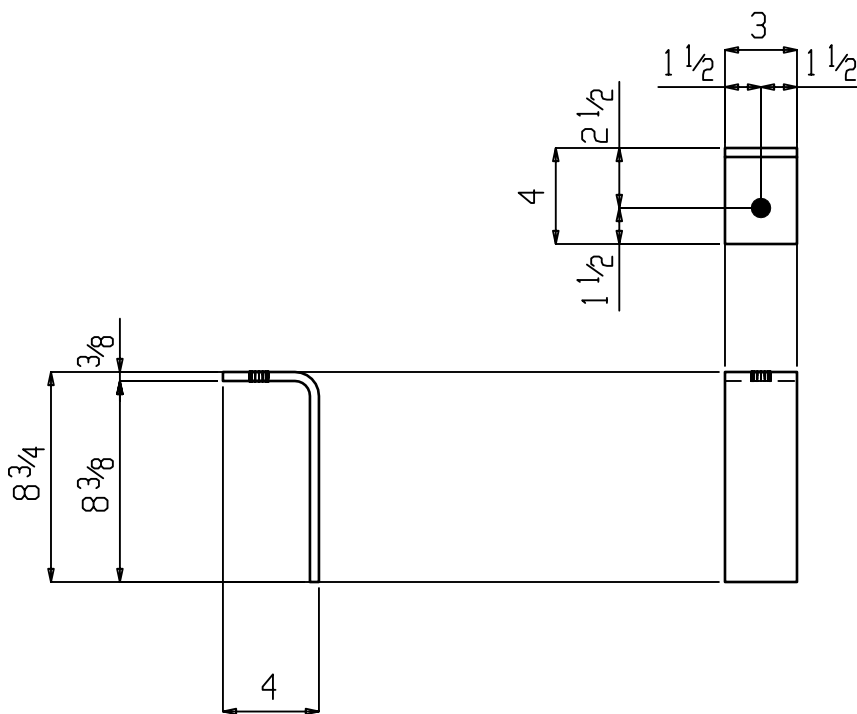

8 PL $\frac{3}{8}$ x 12 x 0-3 bp20

GRADE: A36

HOLES: $\frac{13}{16}$ DIA U.N.O

SAMPLE DRAWING

DRAWN BY

DATE.

PROJECT: SHOPS OF KILDEER


ARCHITECT:

JOB No.

LOCATION:

CONTRACTOR: -

SHEET No.
bp20

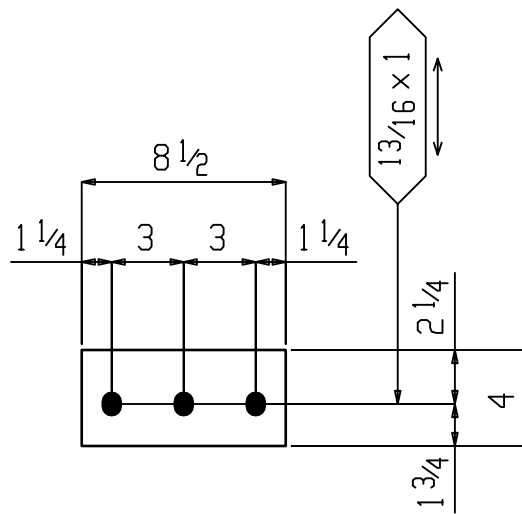

46 FL $3/8 \times 4 \times 0-8\frac{1}{2}$ f3

GRADE: A36

HOLES: $13/16$ DIA U.N.O

SAMPLE DRAWING

DRAWN BY

DATE.

JOB No.


SHEET No.
f3

PROJECT: SHOPS OF KILDEER

ARCHITECT:

LOCATION:

CONTRACTOR: -

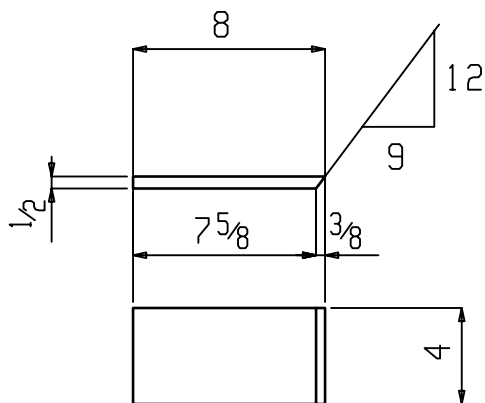

7 FL 1/2 x 4 x 0-8 f 10

GRADE: A36

HOLES: 13/16 DIA U.N.O

SAMPLE DRAWING

DRAWN BY

DATE.

JOB No.


SHEET No.
f 10

PROJECT: SHOPS OF KILDEER

ARCHITECT:

LOCATION:

CONTRACTOR: -

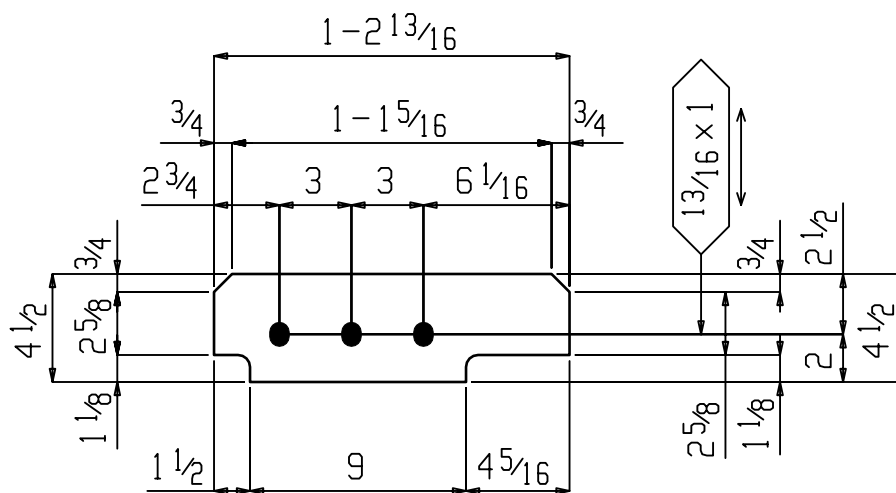

ONE FL $\frac{3}{8} \times 4 \frac{1}{2} \times 1-2 \frac{13}{16}$ f23

GRADE: A36

HOLES: $\frac{13}{16}$ DIA U.N.O

SAMPLE DRAWING

DRAWN BY

DATE.

JOB No.


SHEET No.
f23

PROJECT: SHOPS OF KILDEER

ARCHITECT:

LOCATION:

CONTRACTOR: -

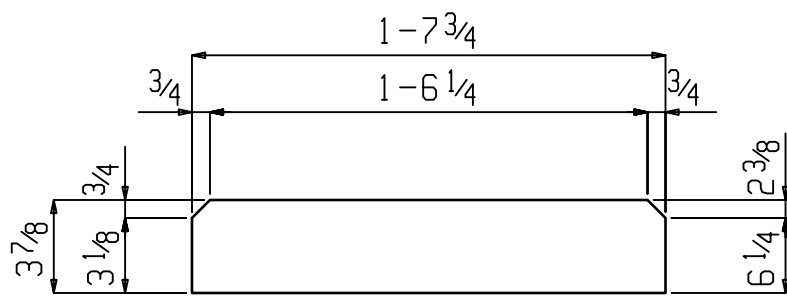

16 PL $\frac{3}{8} \times 3 \frac{7}{8} \times 1 - 7 \frac{3}{4}$ p59

GRADE: A36

HOLES: $1 \frac{3}{16}$ DIA U.N.O

SAMPLE DRAWING

DRAWN BY

DATE.

JOB No.


SHEET No.
p59

PROJECT: SHOPS OF KILDEER

ARCHITECT:

LOCATION:

CONTRACTOR: -

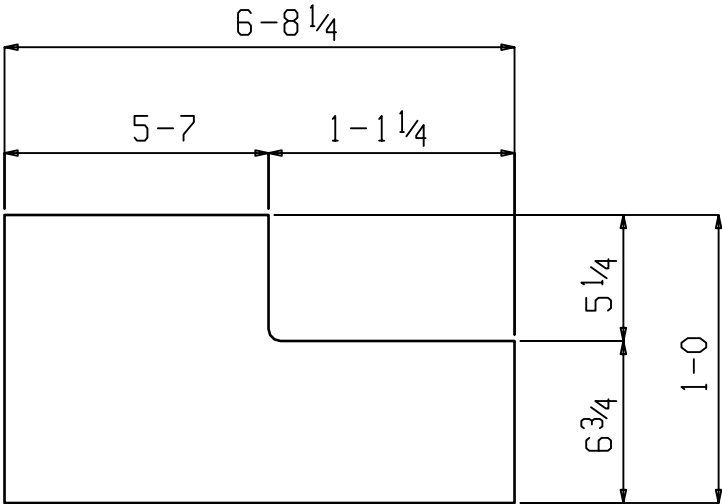

ONE PL $5\frac{5}{16}$ x 12 x 6-8 $\frac{1}{4}$ p194

GRADE: A36

HOLES: 13/16 DIA U.N.O		SAMPLE DRAWING	DRAWN BY
			DATE.
PROJECT: SHOPS OF KILDEER		ARCHITECT:	JOB No.
LOCATION:		CONTRACTOR: -	SHEET No. p 194